


SPECIAL EVENT

CAL TRI - LA TRIATHLON

OCTOBER 18, 2026

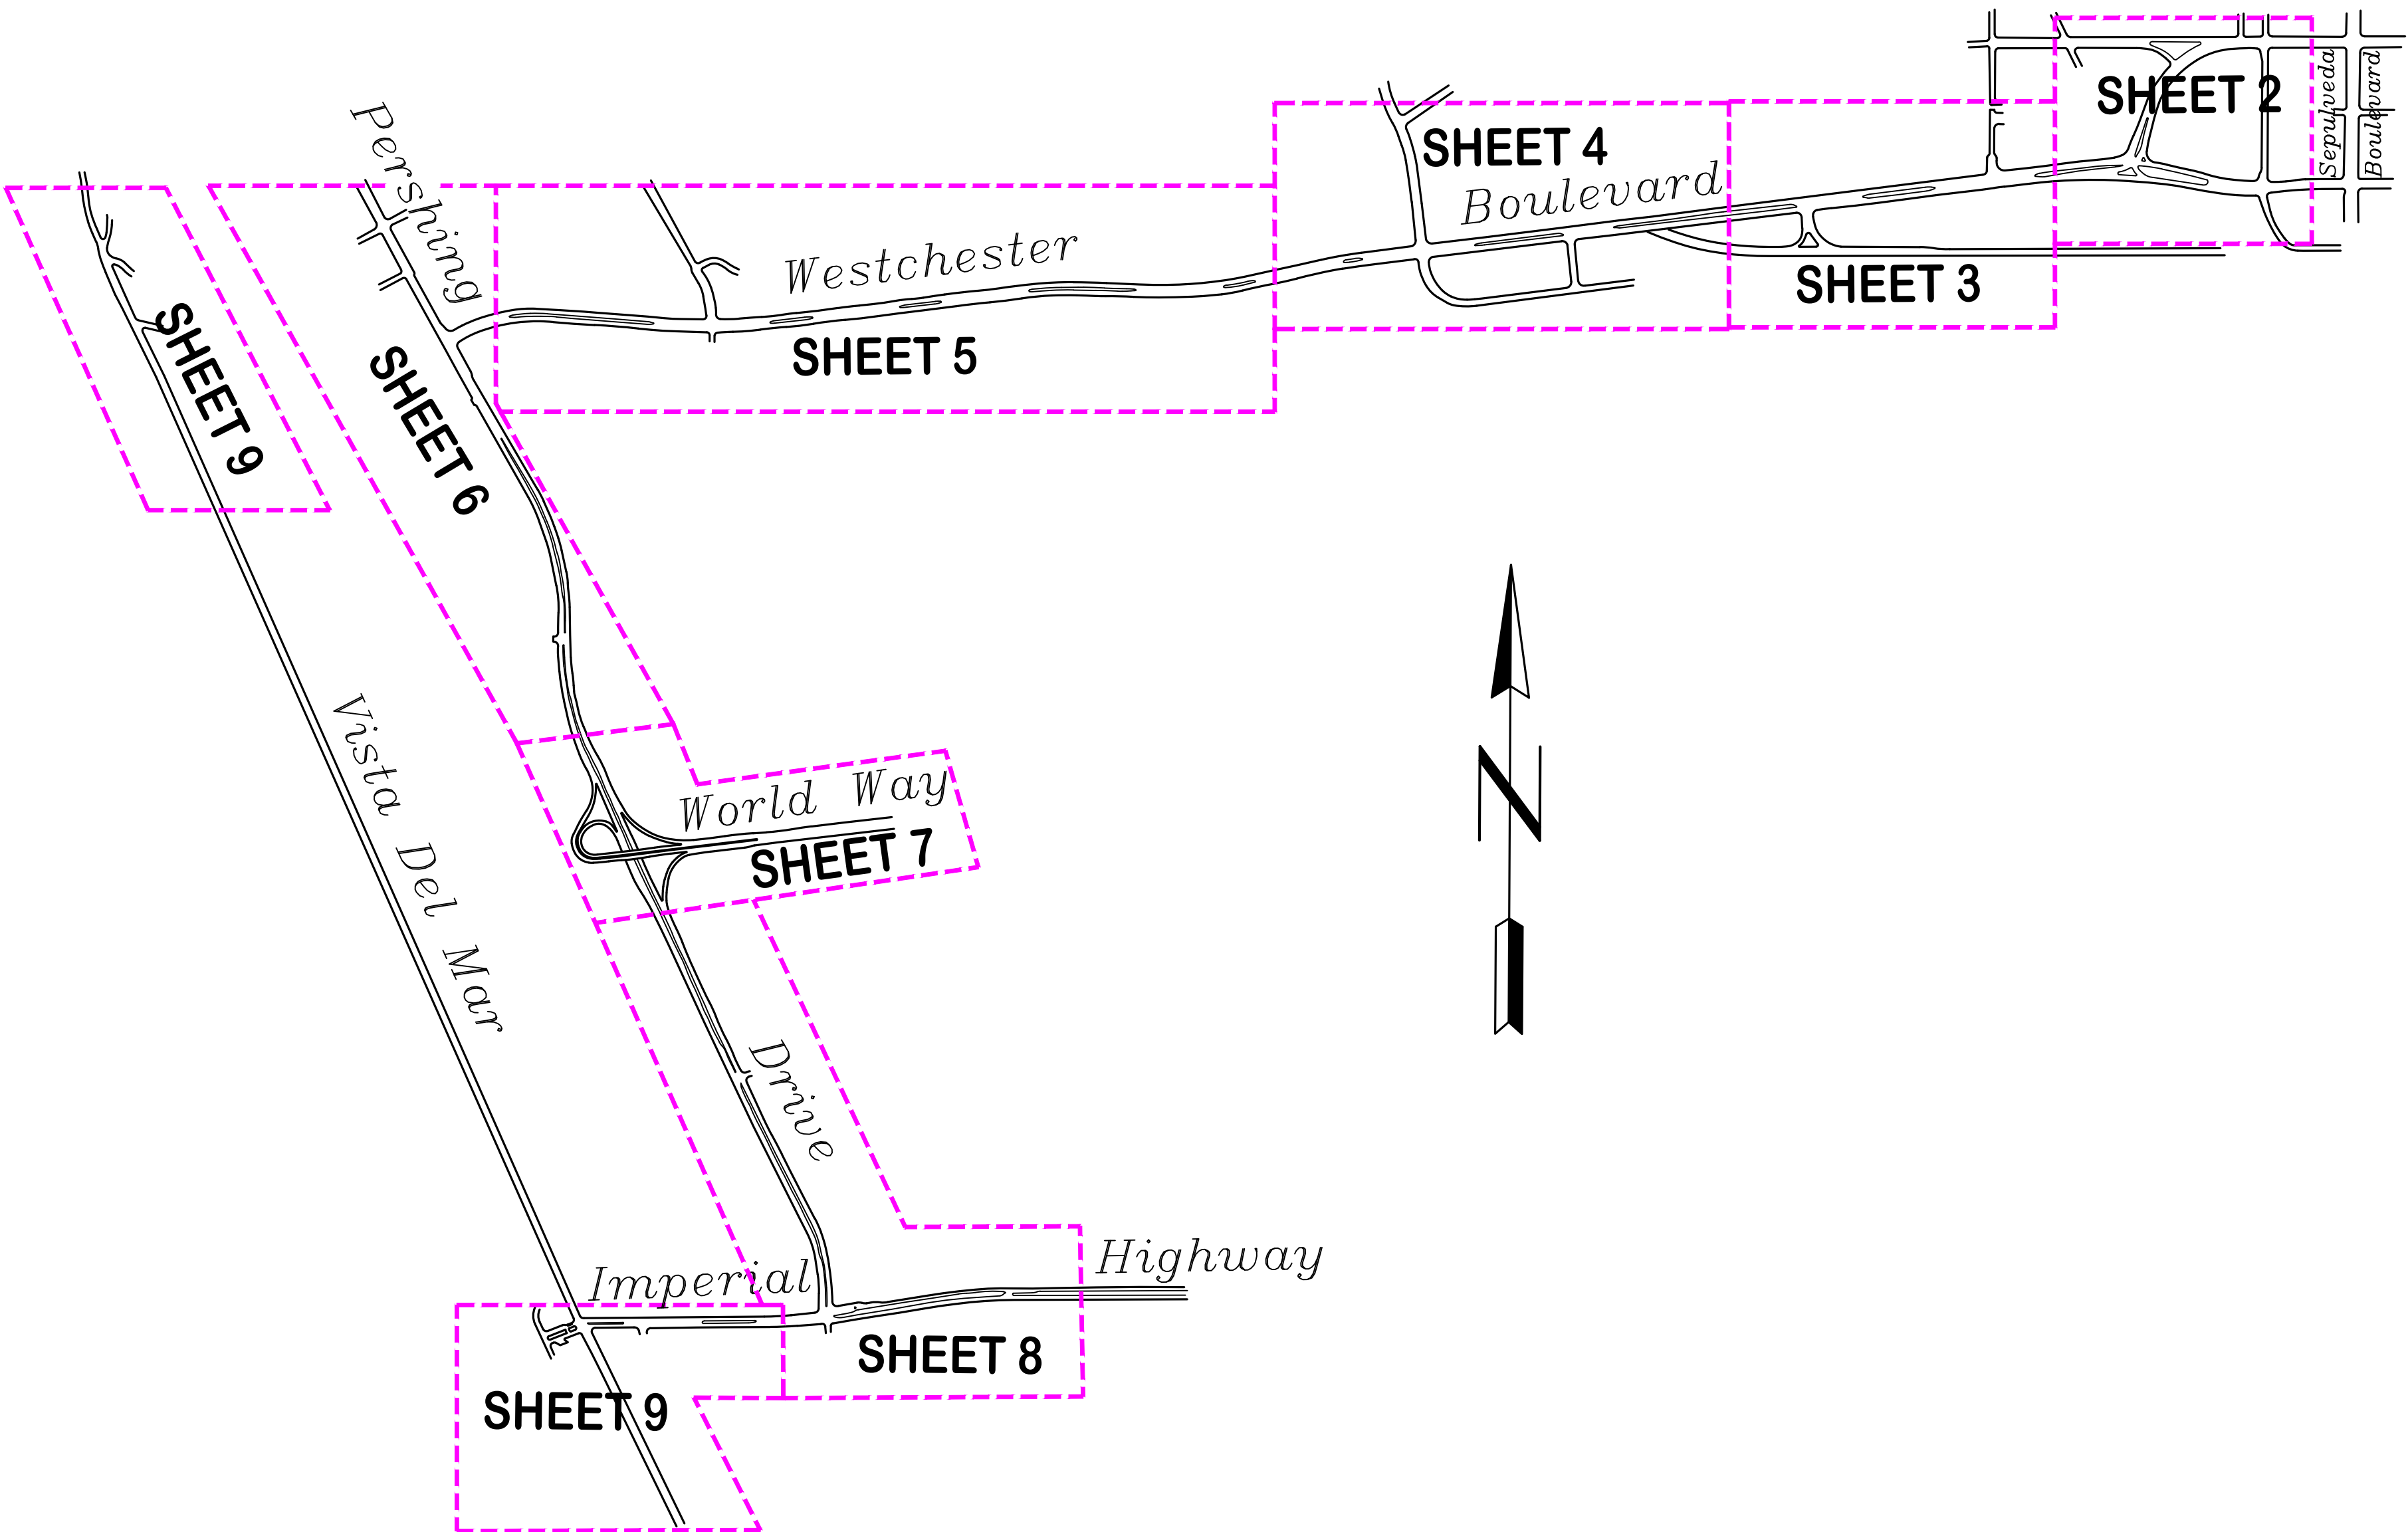

TIME LINE:

ON SITE APROX. 4:30 AM
ROAD CLOSED BY 7:20 AM
RACE STARTS AT 7:45 AM
ROADS OPEN BY 11:00 AM


STREET INFORMATION:

VISTA DEL MAR: FULL CLOSURE
IMPERIAL HWY: WESTBOUND CLOSURE
PERSHING DR: SOUTHBOUND CLOSURE
WESTCHESTER PKWY: FULL CLOSURE

LEGEND

- TYPE I BARRICADE WITH SIGN
- 12' TYPE I PARADE BARRICADE
- 28" REFLECTIVE TRAFFIC CONE
- DELINEATOR WITH CAUTION TAPE
- HIGH LEVEL WARNING DEVICE WITH SIGN
- FLASHING ARROW SIGN
- CYCLIST ROUTE
- SIGNALIZED INTERSECTION
- POLICE OFFICER
- VOLUNTEER

SIGN LEGEND

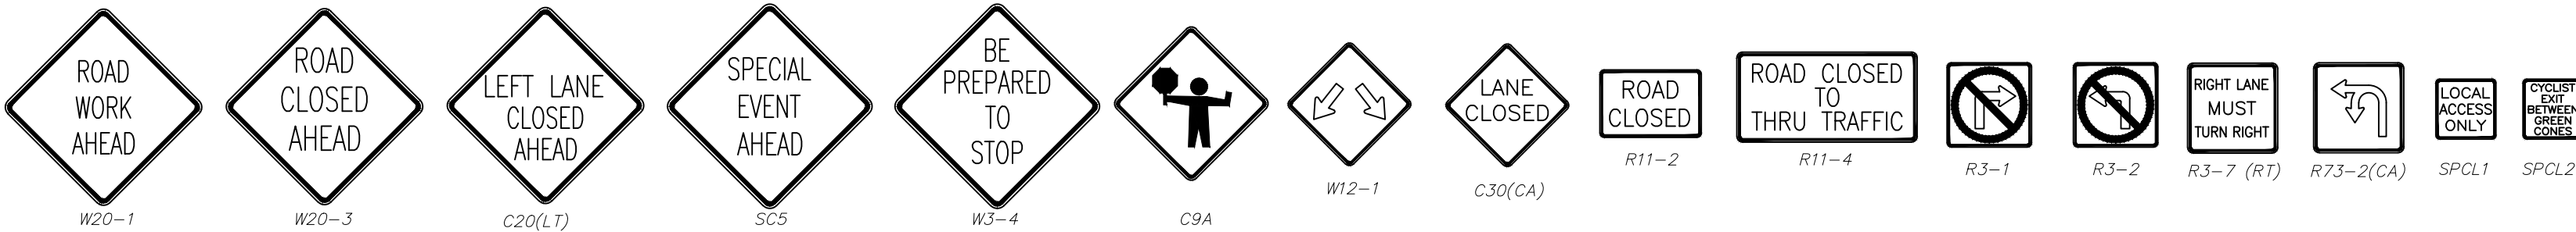

NOTE:

ALL SIGNS SHALL CONFORM TO THE CALIFORNIA MANUAL ON UNIFORM TRAFFIC CONTROL DEVICES FOR STREETS AND HIGHWAYS (CALIFORNIA MUTCD), LATEST EDITION. ALL SIGN SIZES SHALL BE THE STANDARD SIZE SHOWN IN THEIR RESPECTIVE PUBLICATIONS UNLESS NOTED OTHERWISE ON THE PLAN.

CONCEPTUAL PLAN

TRAFFIC CONTROL WILL BE

PERFORMED PER THE CURRENT MUTCD

CAL TRI - LA TRIATHLON

OCTOBER 18, 2026

SHEET TITLE:

TRAFFIC CONTROL PLAN

DATE:

09/02/26

SCALE:

NTS

DRAWN BY:

JMD

CHECKED BY:


RW

PROJECT NO.:

26030

SHEET NUMBER:

1 OF 11 SHEETS

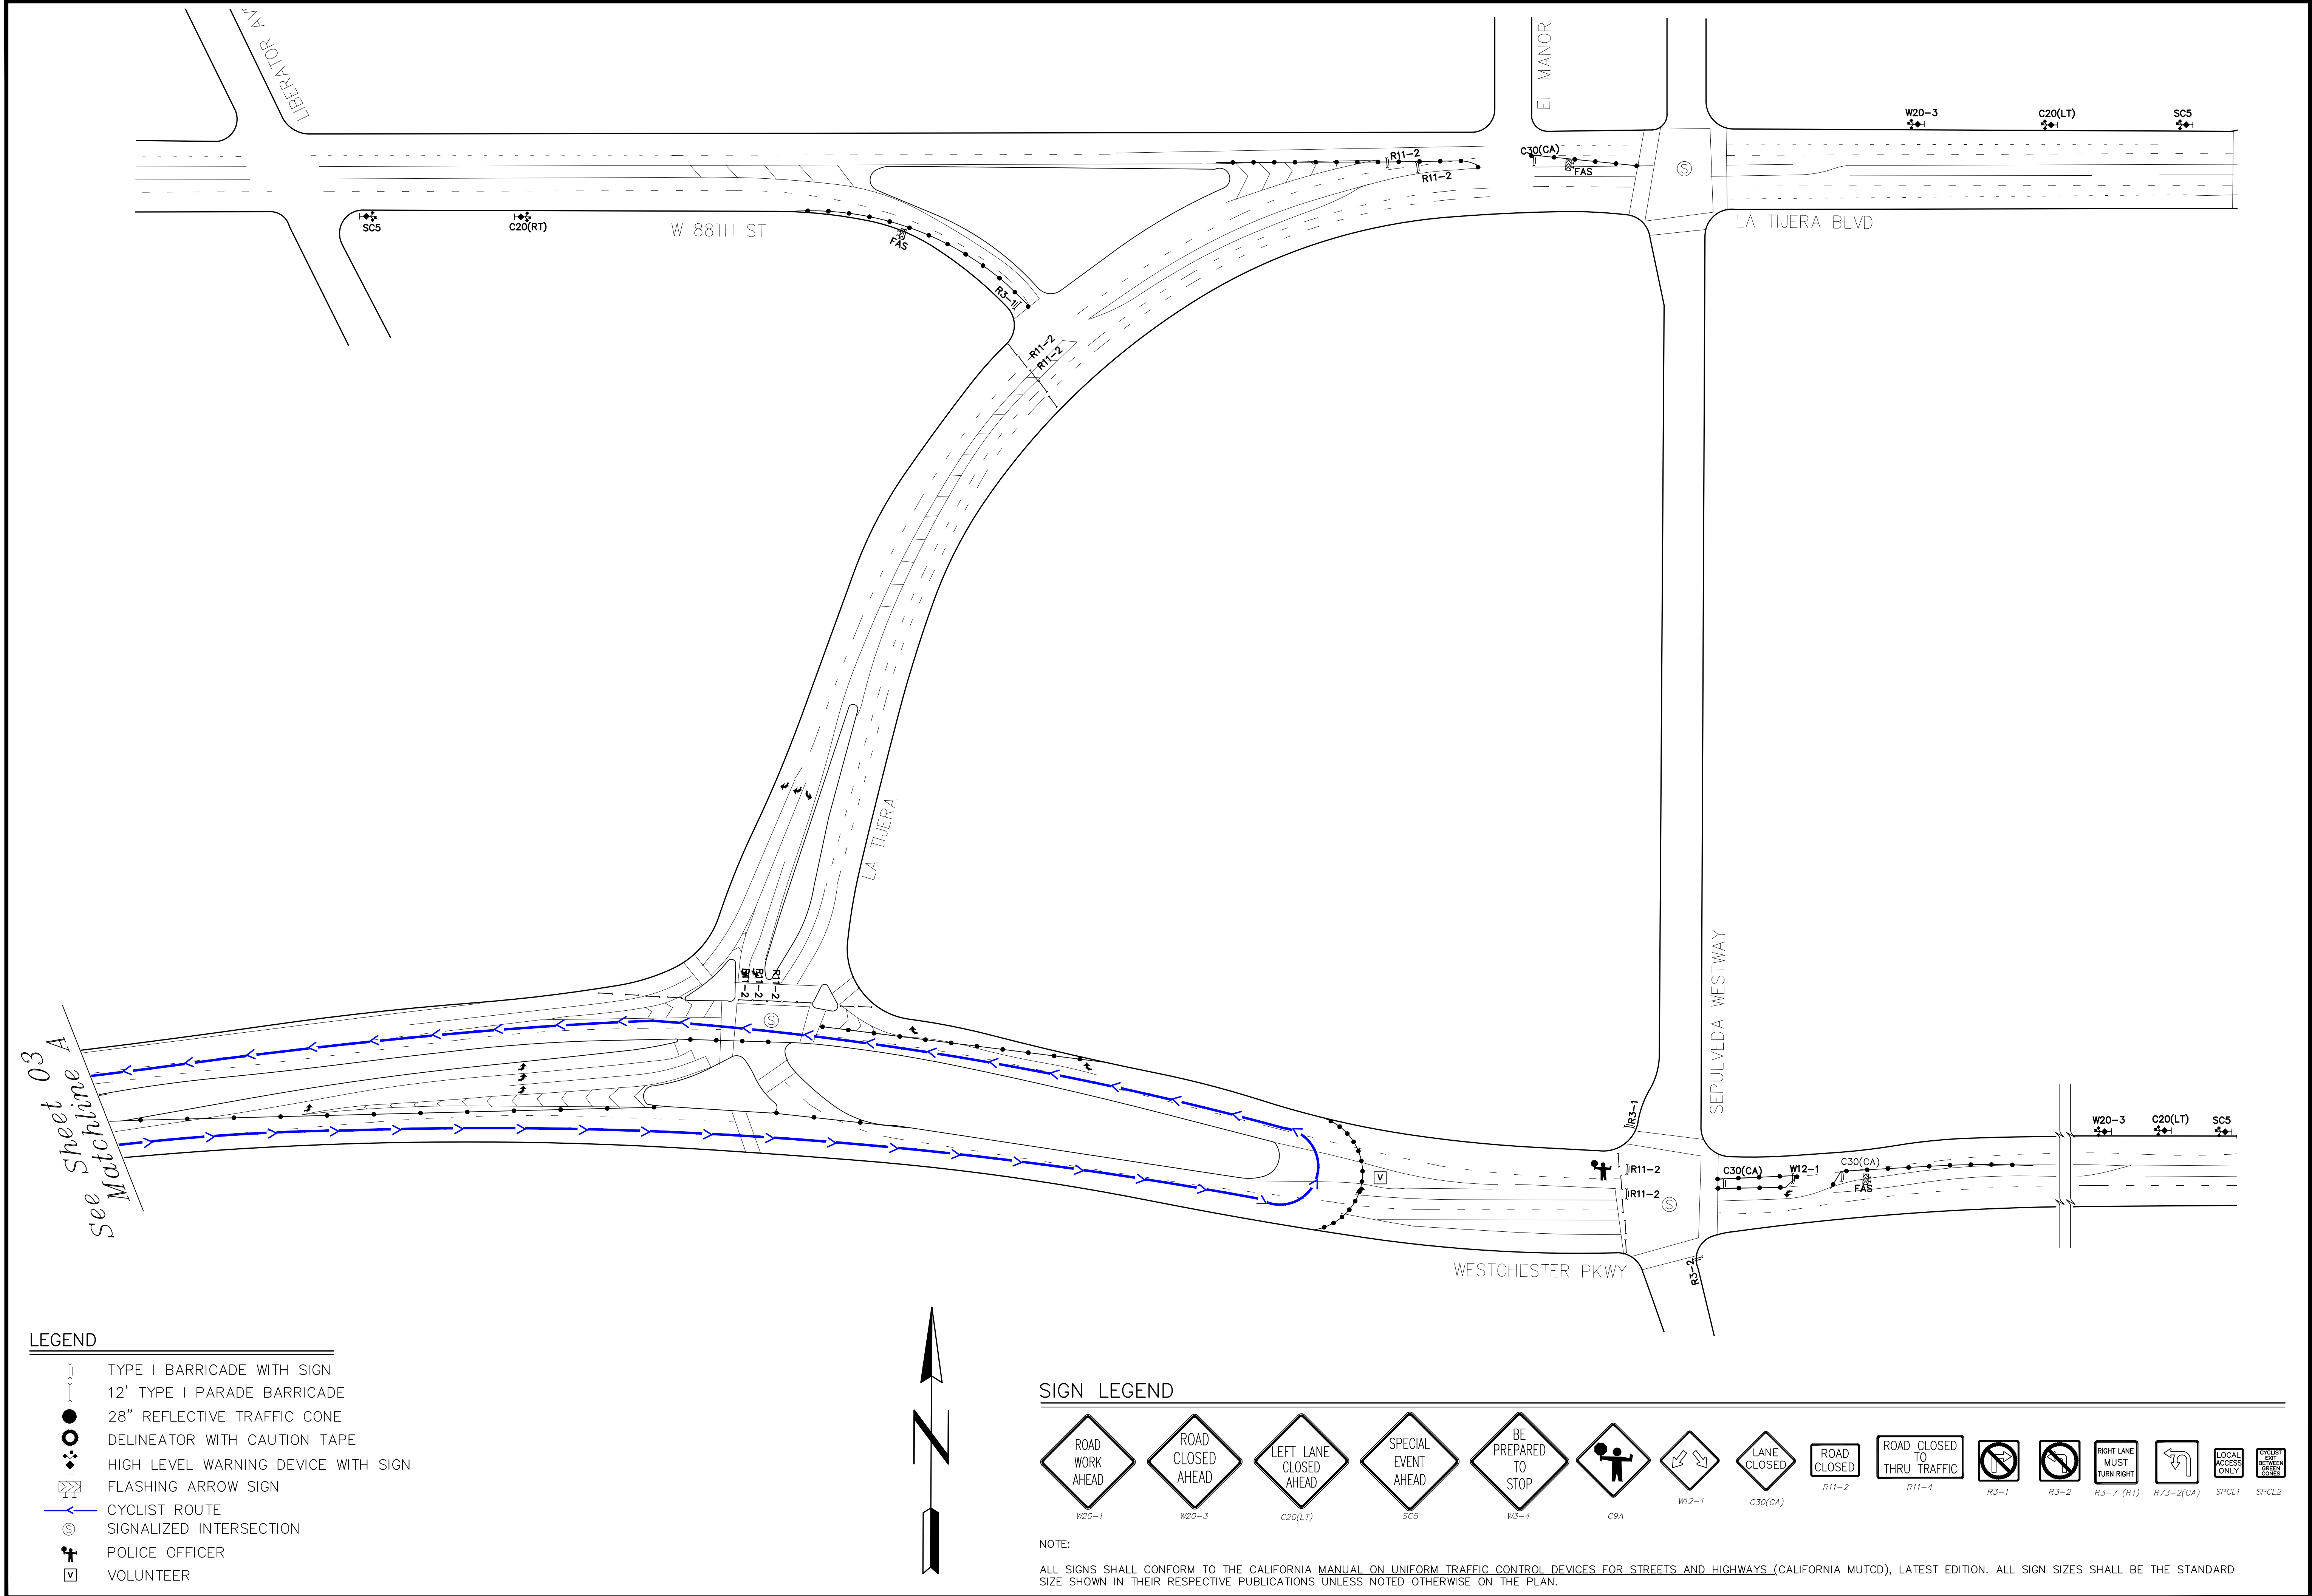

LEGEND

- TYPE I BARRICADE WITH SIGN
- 12' TYPE I PARADE BARRICADE
- 28" REFLECTIVE TRAFFIC CONE
- DELINEATOR WITH CAUTION TAPE
- HIGH LEVEL WARNING DEVICE WITH SIGN
- FLASHING ARROW SIGN
- CYCLIST ROUTE
- SIGNALIZED INTERSECTION
- POLICE OFFICER
- VOLUNTEER

SIGN LEGEND

- ROAD WORK AHEAD
- ROAD CLOSED AHEAD
- LEFT LANE CLOSED AHEAD
- SPECIAL EVENT AHEAD
- BE PREPARED TO STOP
- C9A
- W12-1
- LANE CLOSED
- ROAD CLOSED
- ROAD CLOSED TO THRU TRAFFIC
- R3-1
- R3-2
- R3-7 (RT)
- R73-2(CA)
- SPCL1
- SPCL2

NOTE:


ALL SIGNS SHALL CONFORM TO THE CALIFORNIA MANUAL ON UNIFORM TRAFFIC CONTROL DEVICES FOR STREETS AND HIGHWAYS (CALIFORNIA MUTCD), LATEST EDITION. ALL SIGN SIZES SHALL BE THE STANDARD SIZE SHOWN IN THEIR RESPECTIVE PUBLICATIONS UNLESS NOTED OTHERWISE ON THE PLAN.

CAL TRI - LA TRIATHLON
OCTOBER 18, 2026

SHEET TITLE:
TRAFFIC CONTROL PLAN

DATE: 09/02/26
SCALE: NTS
DRAWN BY: JMD
CHECKED BY: RW
PROJECT NO.: 26030
SHEET NUMBER:

See Sheet 04
Matchline B

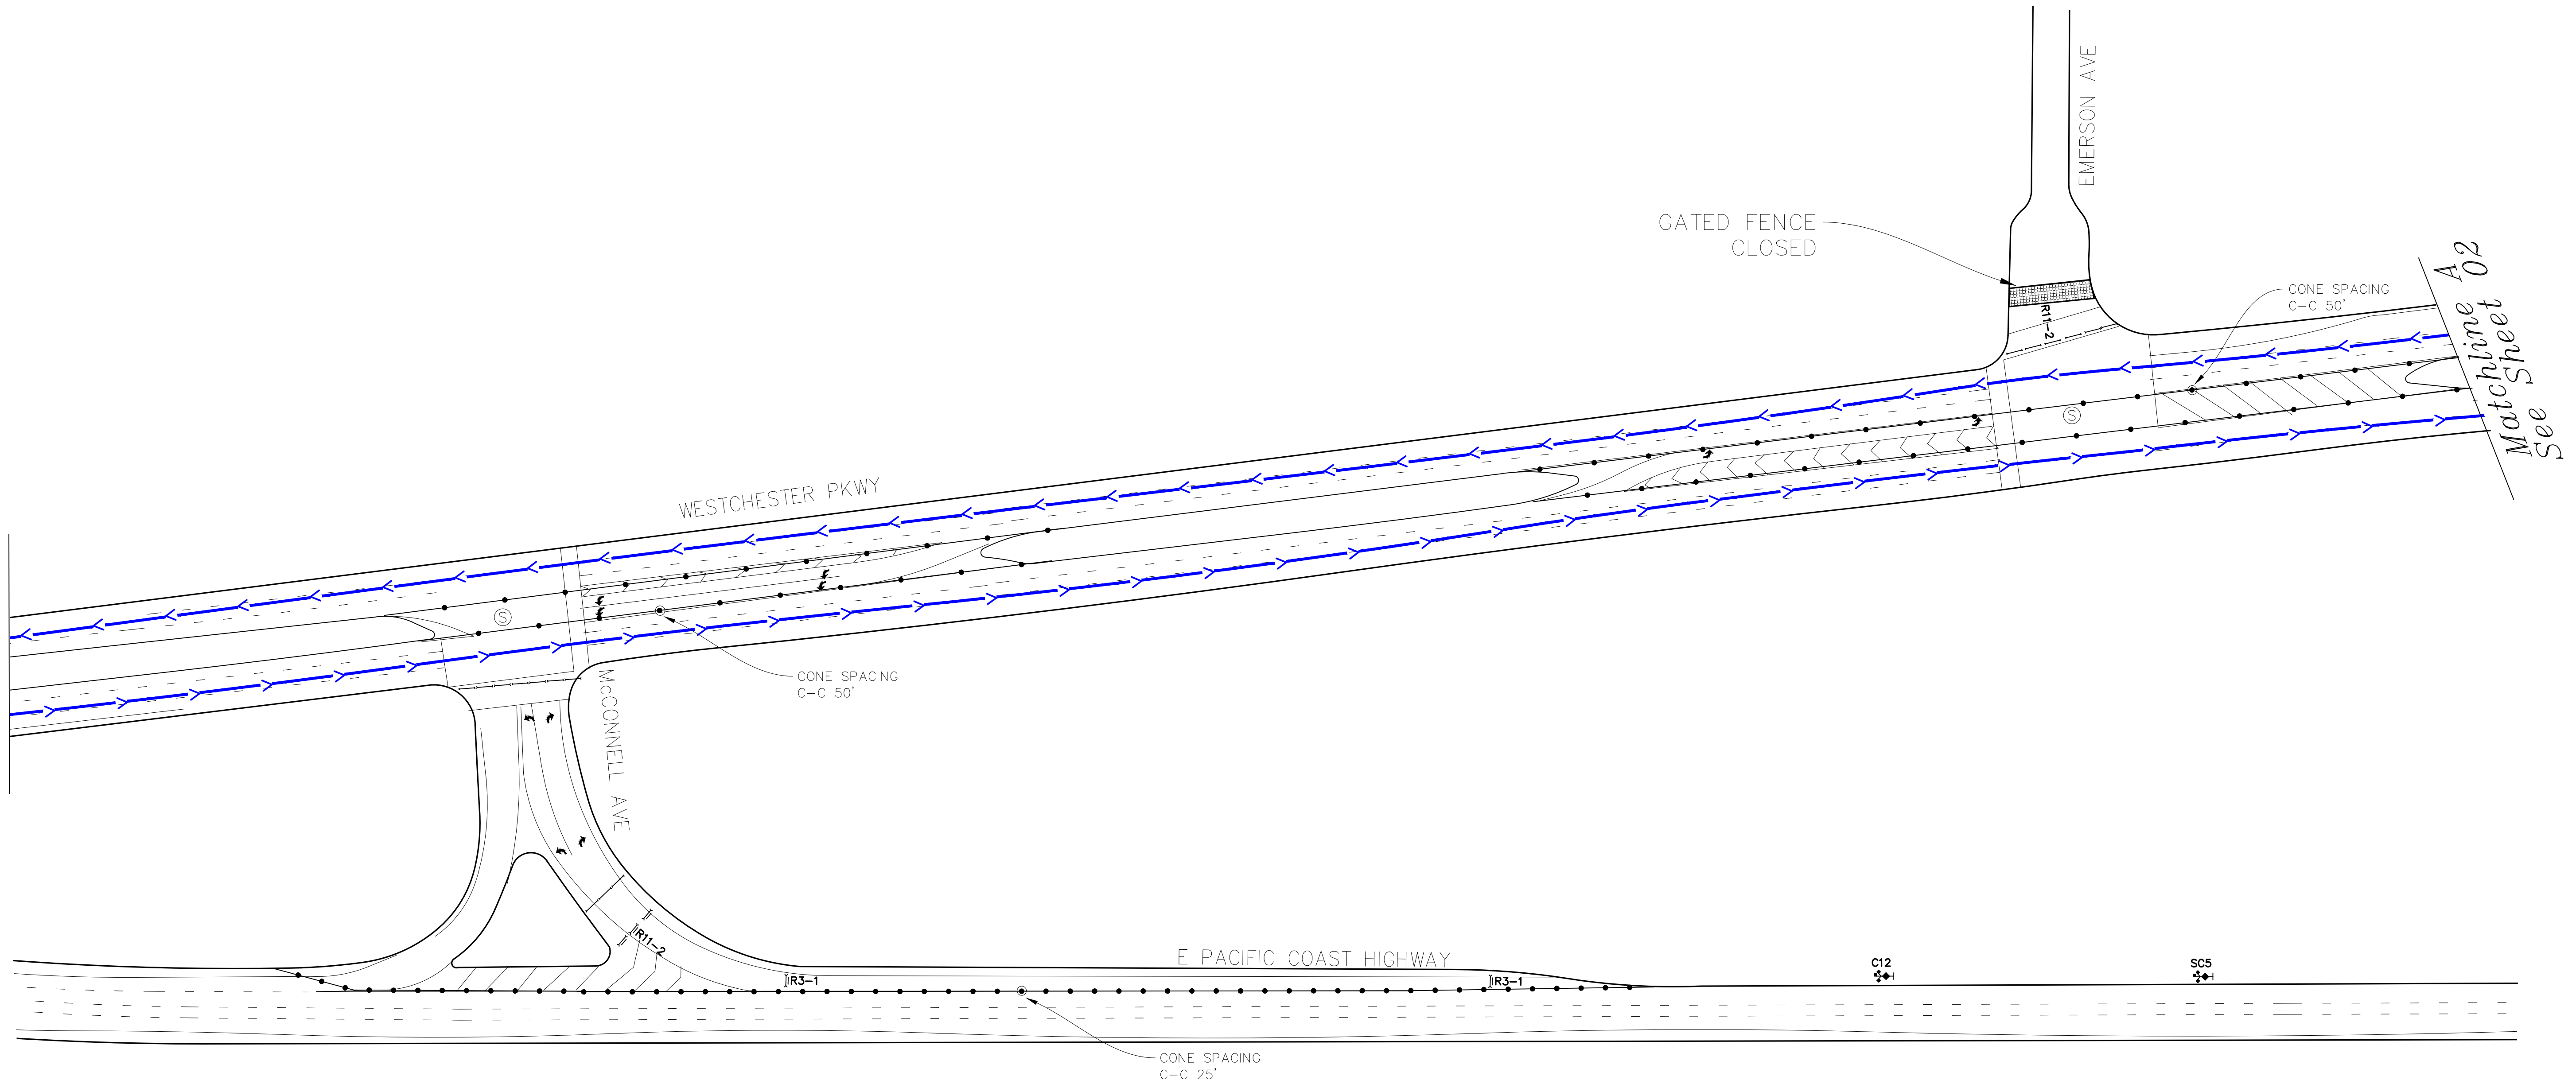


LEGEND

- TYPE I BARRICADE WITH SIGN
- 12' TYPE I PARADE BARRICADE
- 28" REFLECTIVE TRAFFIC CONE
- DELINEATOR WITH CAUTION TAPE
- HIGH LEVEL WARNING DEVICE WITH SIGN
- FLASHING ARROW SIGN
- CYCLIST ROUTE
- SIGNALIZED INTERSECTION
- POLICE OFFICER
- VOLUNTEER



SIGN LEGEND

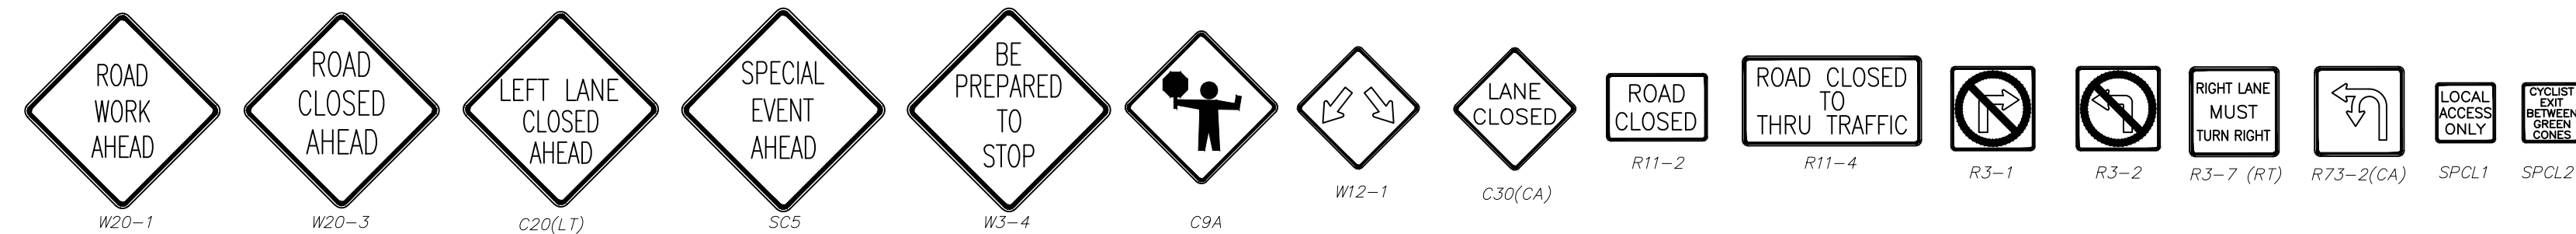

NOTE:


ALL SIGNS SHALL CONFORM TO THE CALIFORNIA MANUAL ON UNIFORM TRAFFIC CONTROL DEVICES FOR STREETS AND HIGHWAYS (CALIFORNIA MUTCD), LATEST EDITION. ALL SIGN SIZES SHALL BE THE STANDARD SIZE SHOWN IN THEIR RESPECTIVE PUBLICATIONS UNLESS NOTED OTHERWISE ON THE PLAN.

CAL TRI - LA TRIATHLON OCTOBER 18, 2026


SHEET TITLE:
TRAFFIC CONTROL PLAN

DATE: 09/02/26
SCALE: NTS
DRAWN BY: JMD
CHECKED BY: RW
PROJECT NO.: 26030
SHEET NUMBER:

Matchline C
See Top Right

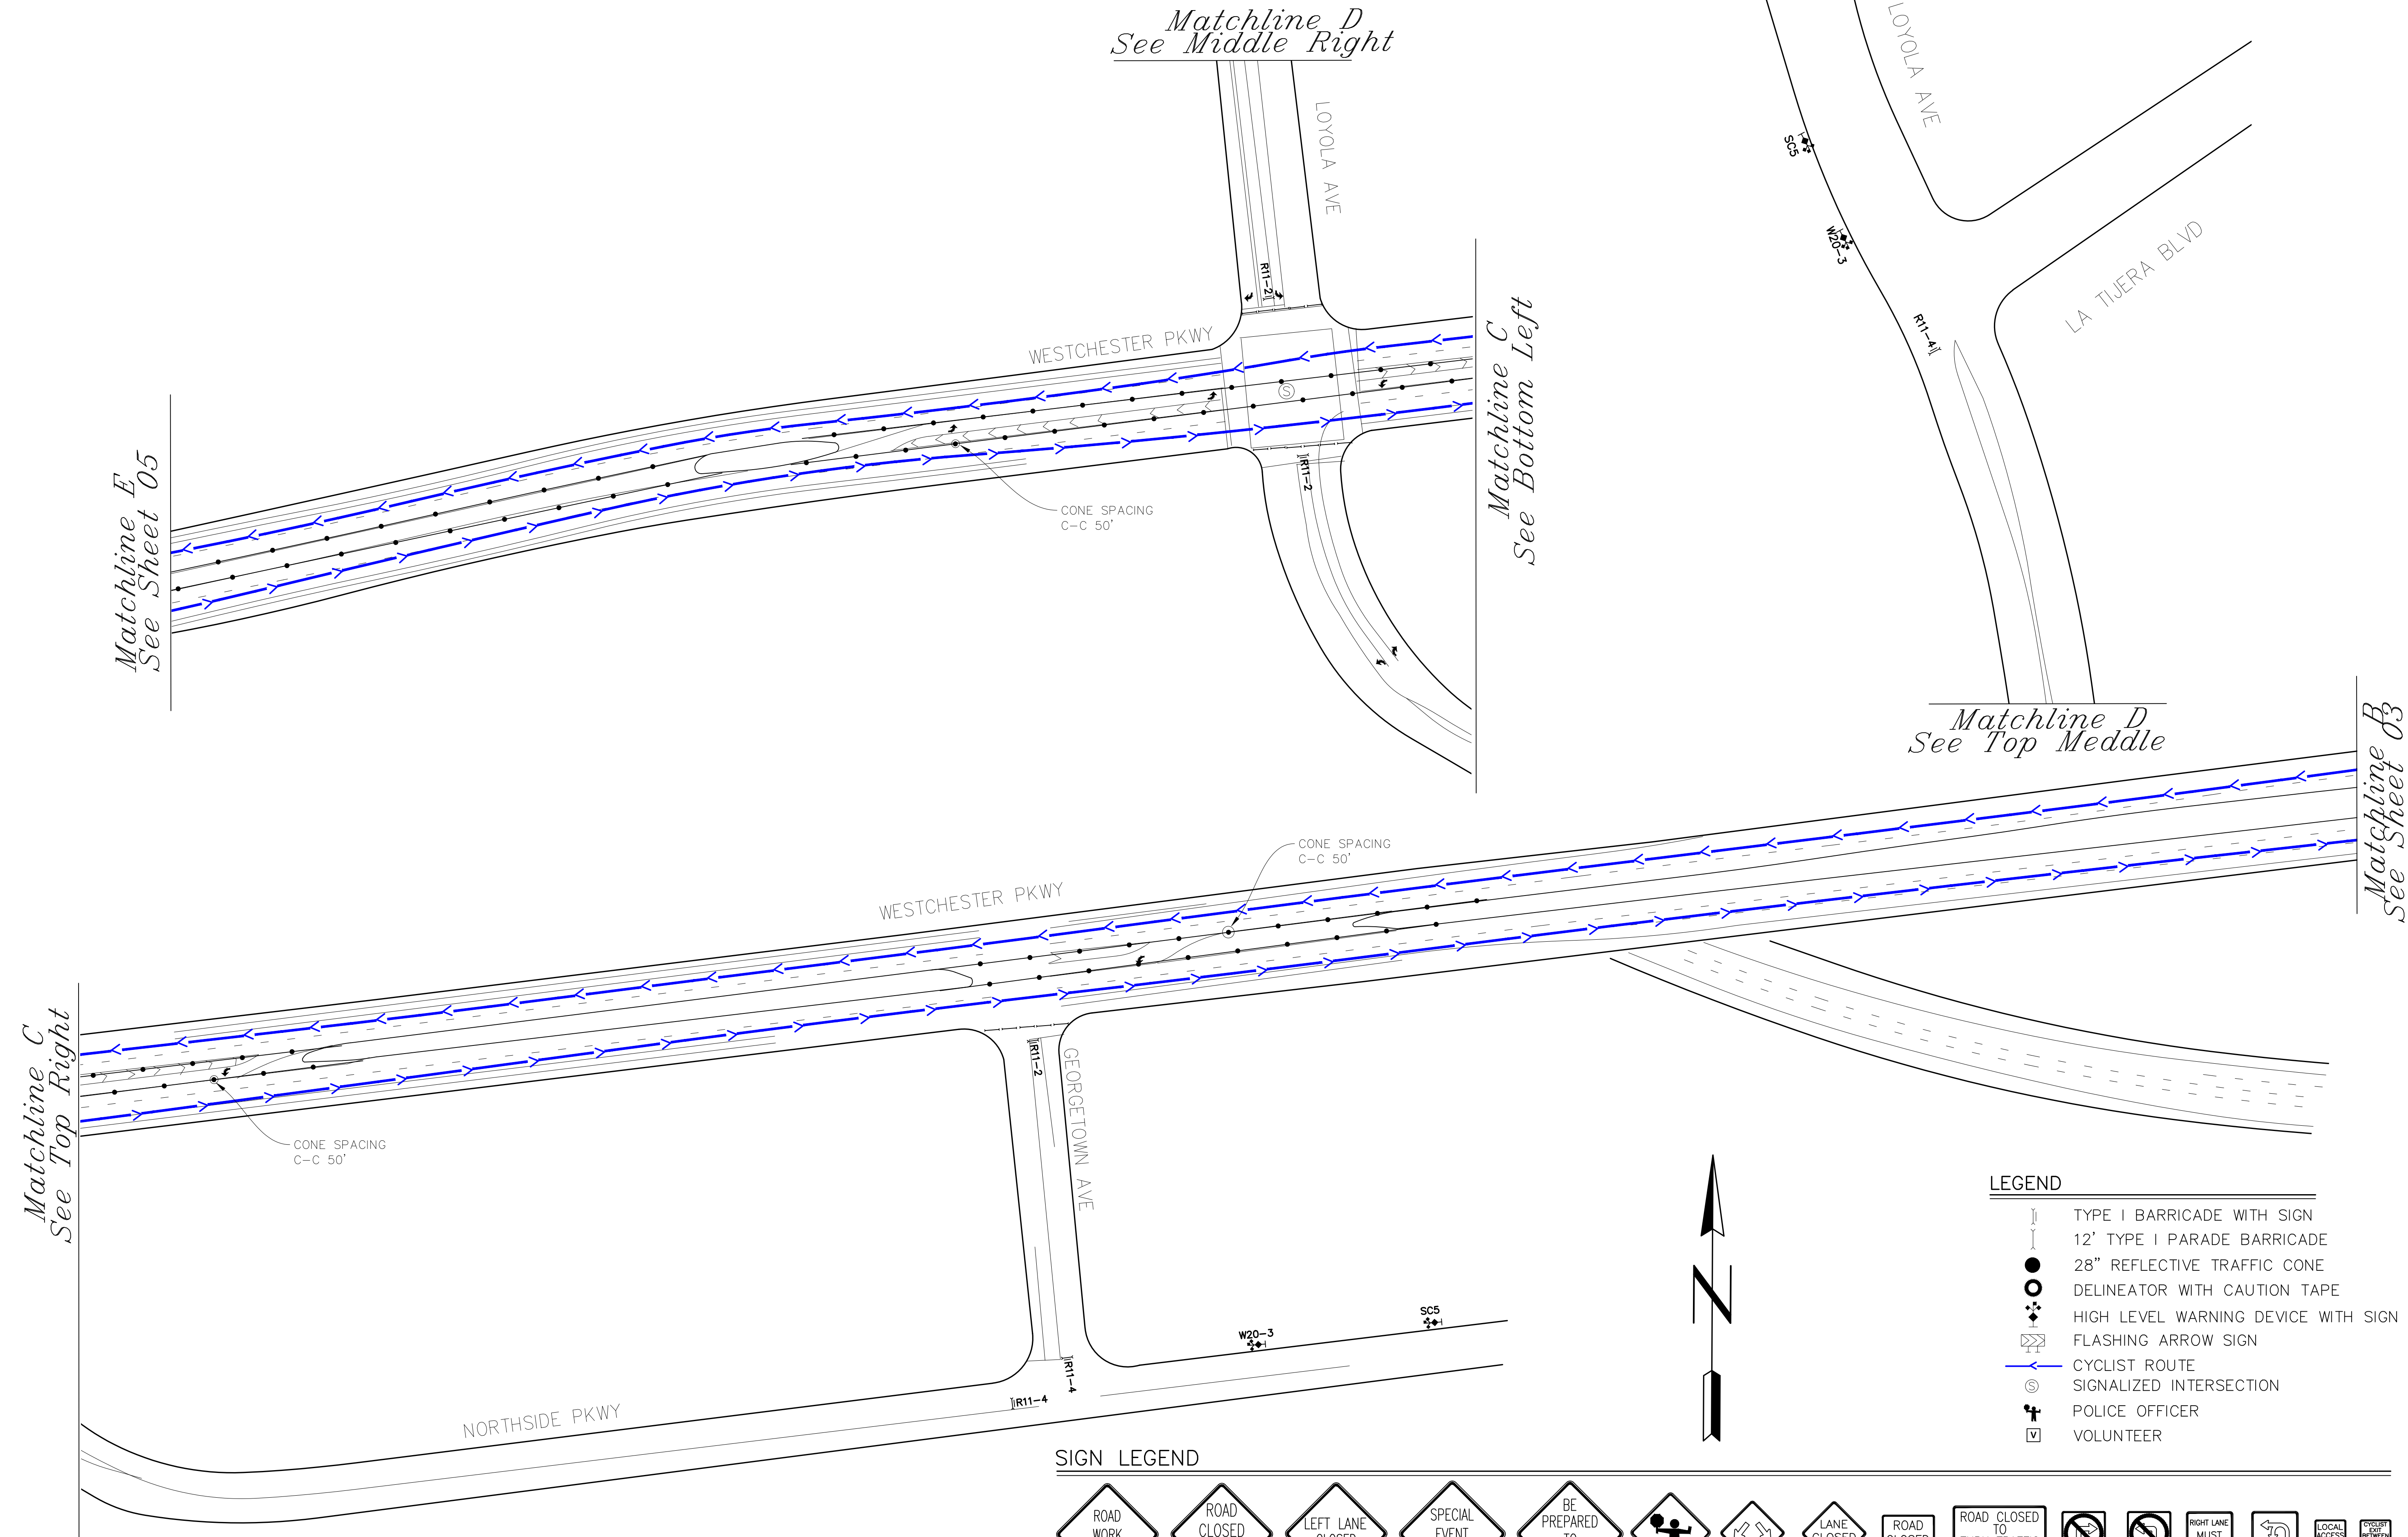

SIGN LEGEND

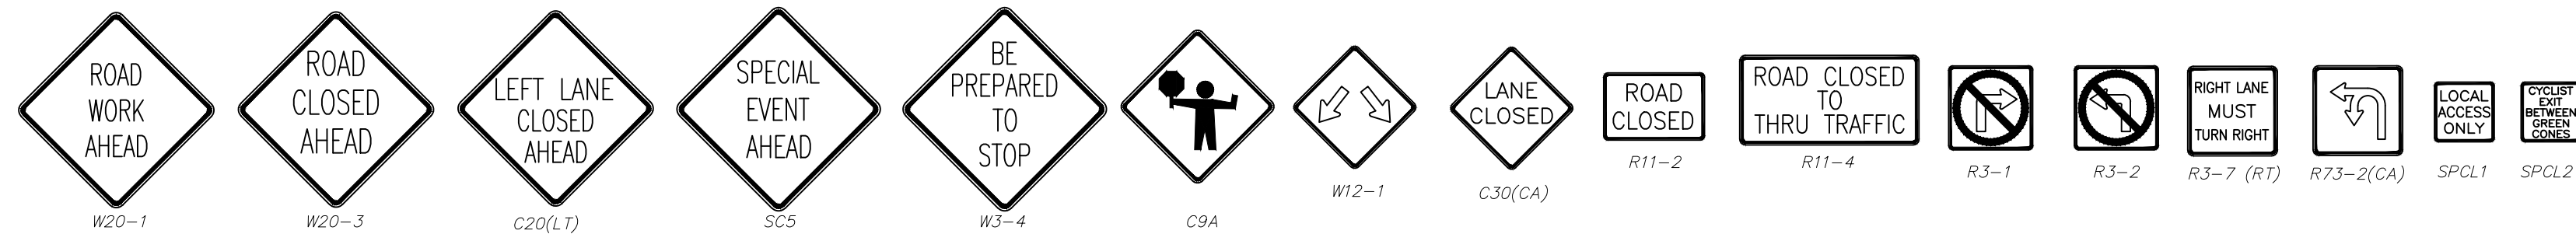

NOTE:

ALL SIGNS SHALL CONFORM TO THE CALIFORNIA MANUAL ON UNIFORM TRAFFIC CONTROL DEVICES FOR STREETS AND HIGHWAYS (CALIFORNIA MUTCD), LATEST EDITION. ALL SIGN SIZES SHALL BE THE STANDARD SIZE SHOWN IN THEIR RESPECTIVE PUBLICATIONS UNLESS NOTED OTHERWISE ON THE PLAN.

LEGEND

- TYPE I BARRICADE WITH SIGN
- 12' TYPE I PARADE BARRICADE
- 28" REFLECTIVE TRAFFIC CONE
- DELINEATOR WITH CAUTION TAPE
- HIGH LEVEL WARNING DEVICE WITH SIGN
- FLASHING ARROW SIGN
- CYCLIST ROUTE
- SIGNALIZED INTERSECTION
- POLICE OFFICER
- VOLUNTEER

CAL TRI - LA TRIATHLON
OCTOBER 18, 2026

SHEET TITLE:
TRAFFIC CONTROL PLAN

DATE: 09/02/26
SCALE: NTS
DRAWN BY: JMD
CHECKED BY: RW
PROJECT NO.: 26030
SHEET NUMBER:

Matchline F
See Sheet 06

Matchline F
See Sheet 04

LEGEND

- TYPE I BARRICADE WITH SIGN
- 12' TYPE I PARADE BARRICADE
- 28" REFLECTIVE TRAFFIC CONE
- DELINEATOR WITH CAUTION TAPE
- HIGH LEVEL WARNING DEVICE WITH SIGN
- FLASHING ARROW SIGN
- CYCLIST ROUTE
- SIGNALIZED INTERSECTION
- POLICE OFFICER
- VOLUNTEER



SIGN LEGEND

- ROAD WORK AHEAD
- ROAD CLOSED AHEAD
- LEFT LANE CLOSED AHEAD
- SPECIAL EVENT AHEAD
- BE PREPARED TO STOP
- POLICE OFFICER
- LANE CLOSED
- ROAD CLOSED
- ROAD CLOSED TO THRU TRAFFIC
- NO LEFT TURN
- NO RIGHT TURN
- RIGHT LANE MUST TURN RIGHT
- U-TURN
- LOCAL ACCESS ONLY
- SPECIAL EVENT GREEN CROSS


NOTE:

ALL SIGNS SHALL CONFORM TO THE CALIFORNIA MANUAL ON UNIFORM TRAFFIC CONTROL DEVICES FOR STREETS AND HIGHWAYS (CALIFORNIA MUTCD), LATEST EDITION. ALL SIGN SIZES SHALL BE THE STANDARD SIZE SHOWN IN THEIR RESPECTIVE PUBLICATIONS UNLESS NOTED OTHERWISE ON THE PLAN.

CAL TRI - LA TRIATHLON
OCTOBER 18, 2026


SHEET TITLE:
TRAFFIC CONTROL PLAN

DATE: 09/02/26
SCALE: NTS
DRAWN BY: JMD
CHECKED BY: RW
PROJECT NO.: 26030
SHEET NUMBER:

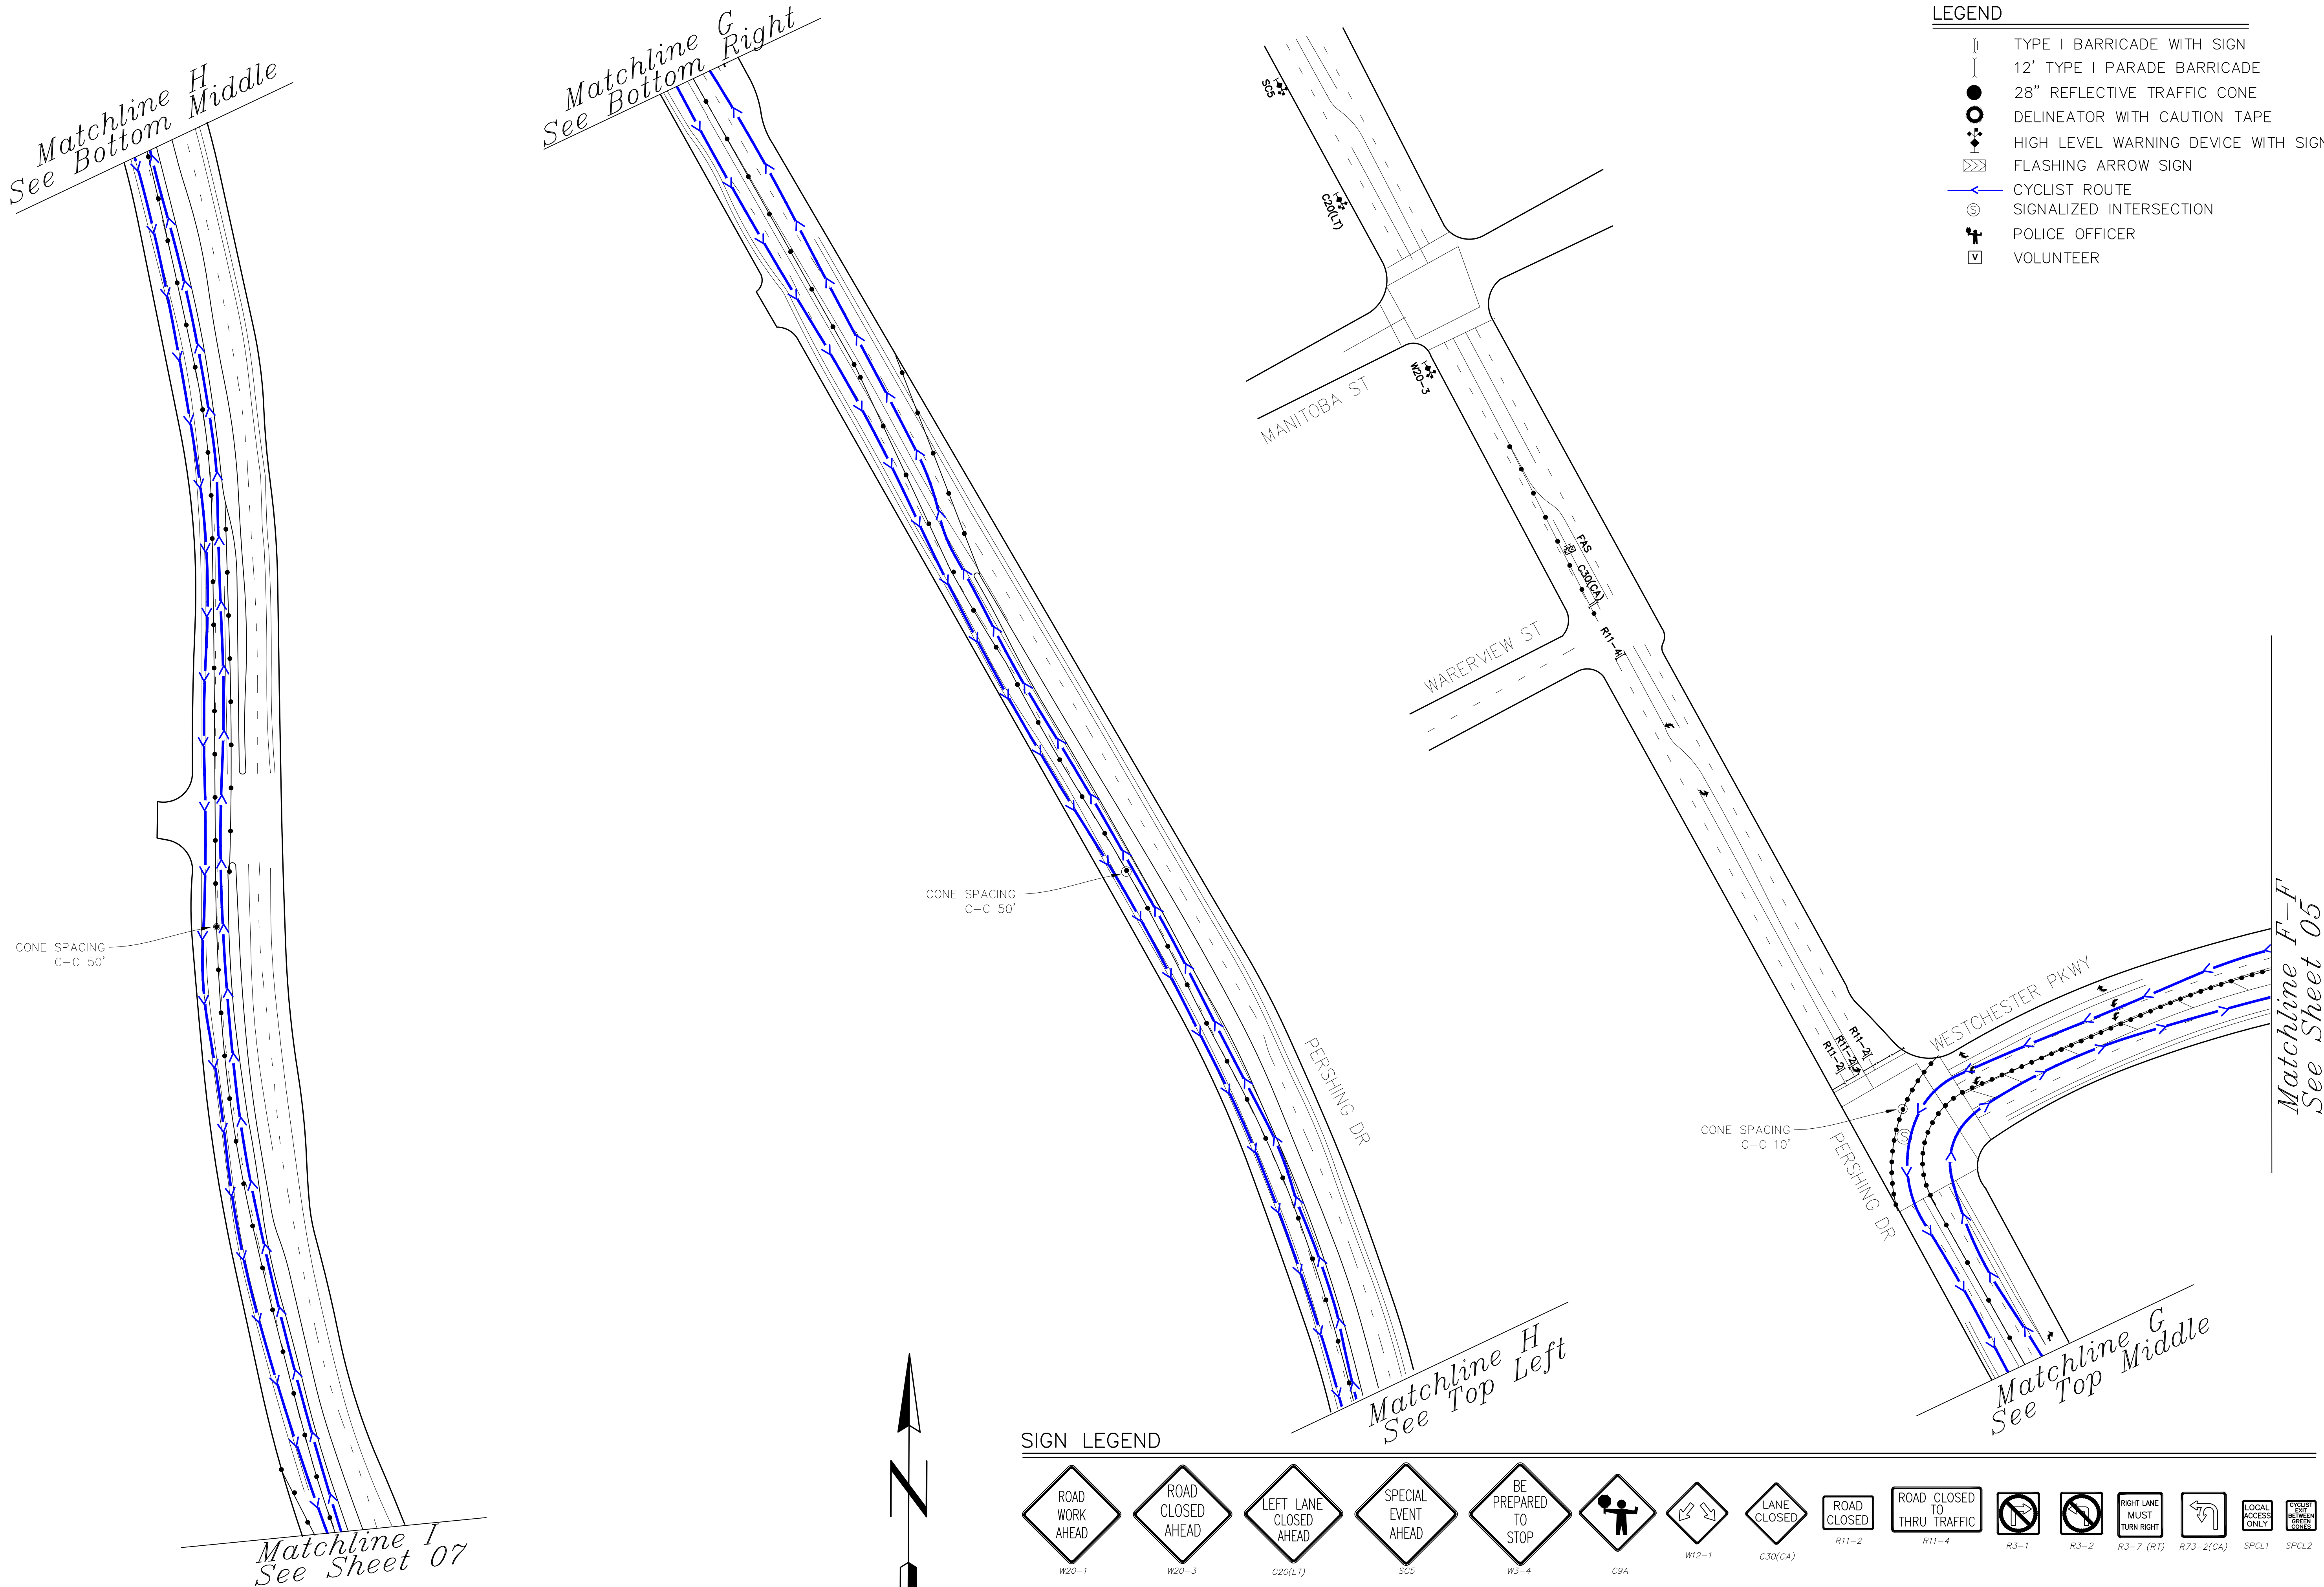

- LEGEND
- TYPE I BARRICADE WITH SIGN
 - 12' TYPE I PARADE BARRICADE
 - 28" REFLECTIVE TRAFFIC CONE
 - DELINEATOR WITH CAUTION TAPE
 - HIGH LEVEL WARNING DEVICE WITH SIGN
 - FLASHING ARROW SIGN
 - CYCLIST ROUTE
 - SIGNALIZED INTERSECTION
 - POLICE OFFICER
 - VOLUNTEER

SIGN LEGEND

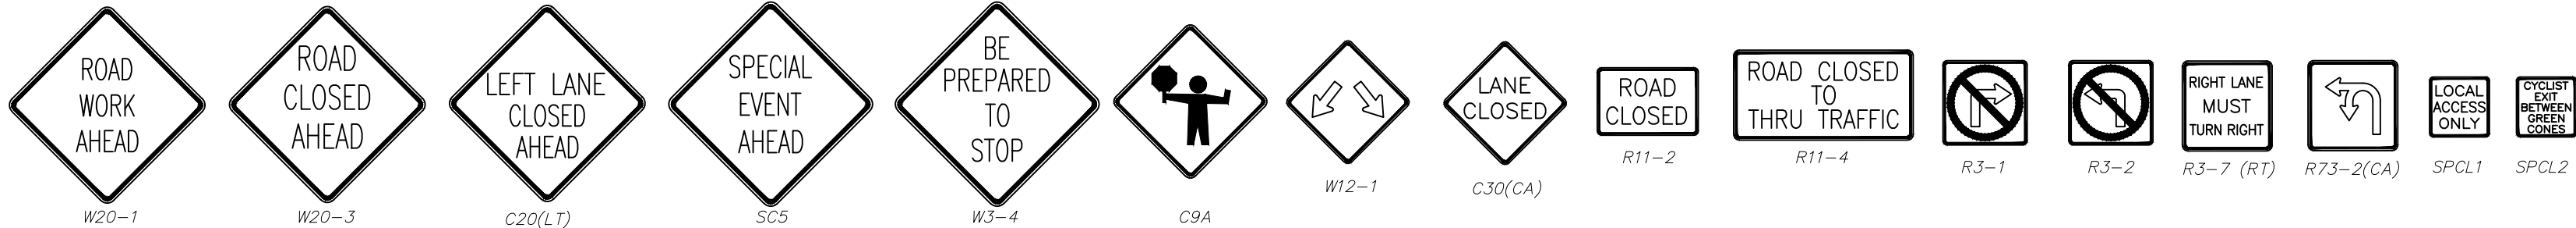

NOTE:
ALL SIGNS SHALL CONFORM TO THE CALIFORNIA MANUAL ON UNIFORM TRAFFIC CONTROL DEVICES FOR STREETS AND HIGHWAYS (CALIFORNIA MUTCD), LATEST EDITION. ALL SIGN SIZES SHALL BE THE STANDARD SIZE SHOWN IN THEIR RESPECTIVE PUBLICATIONS UNLESS NOTED OTHERWISE ON THE PLAN.

BY:

NO.:

DATE:

DESCRIPTION:

SHEET TITLE:

TRAFFIC CONTROL PLAN

DATE:

09/02/26

SCALE:

NTS

DRAWN BY:

JMD

CHECKED BY:

RW

PROJECT NO.:

26030

SHEET NUMBER:

PROJECT:

CAL TRI - LA TRIATHLON

6 OF 11 SHEETS


CAL TRI - LA TRIATHLON

OCTOBER 18, 2026

PROJECT:

CAL TRI - LA TRIATHLON

FILE: \\F:\JDD\Project Files\26030\Drawings\Cal Tri - LA\Bkwd\g Sep 02, 26 - 2:54pm

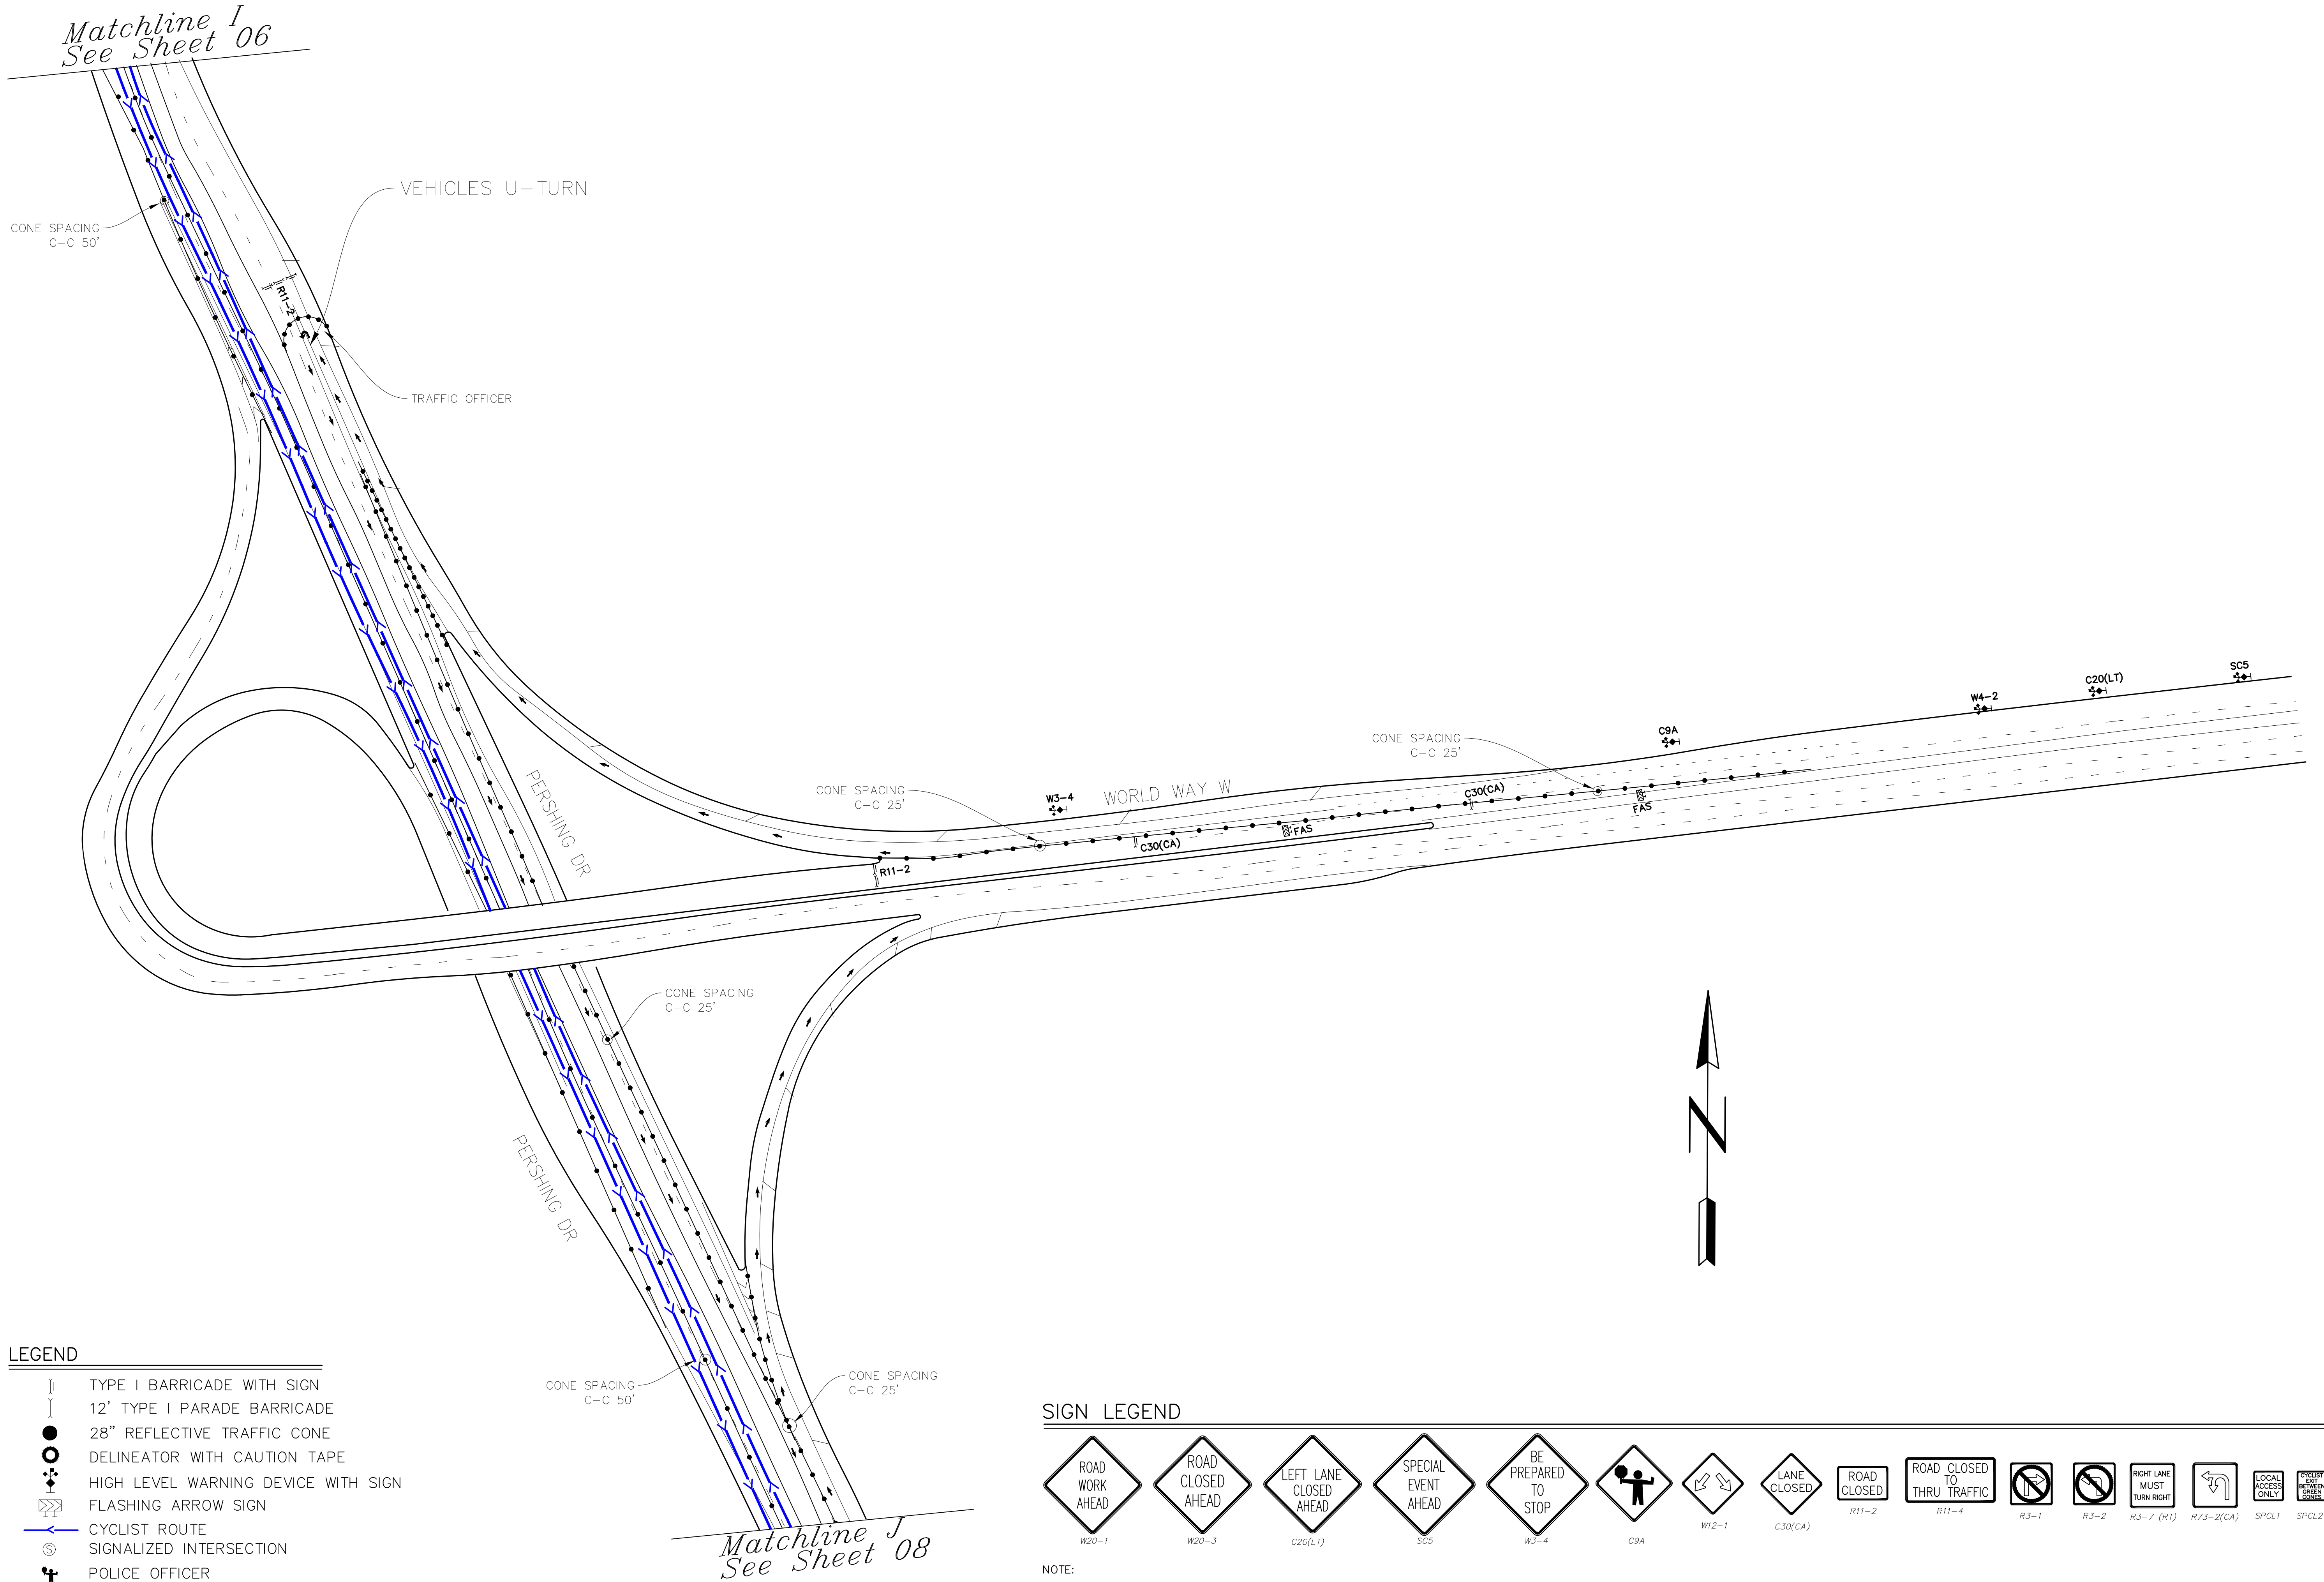

CAL TRI - LA TRIATHLON
OCTOBER 18, 2026

SHEET TITLE:
TRAFFIC CONTROL PLAN


DATE: 09/02/26
SCALE: NTS
DRAWN BY: JMD
CHECKED BY: RW
PROJECT NO.: 26030
SHEET NUMBER:

CAL TRI - LA TRIATHLON


OCTOBER 18, 2026

ADVANCED WARNING - RUN COURSE

SIGN LEGEND

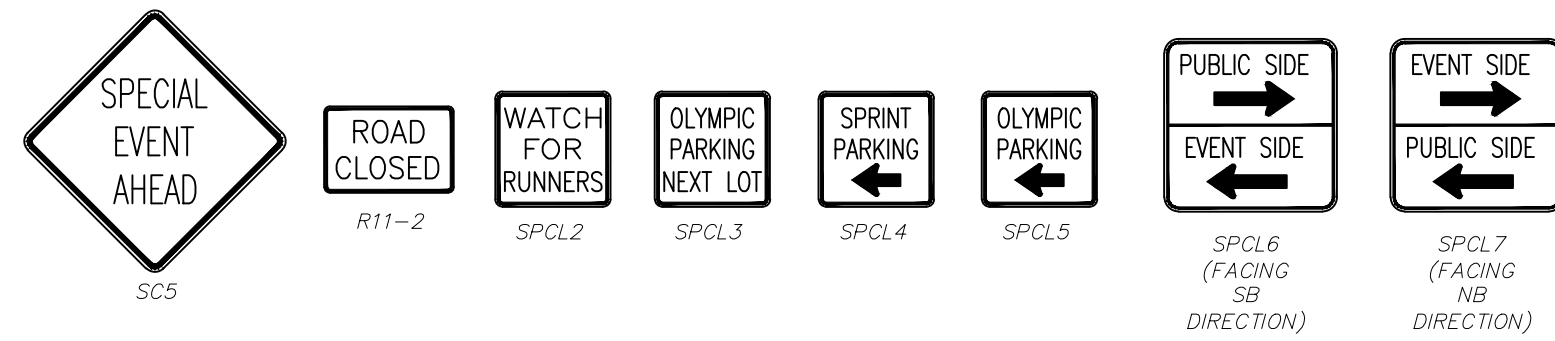

PLACE DELINEATOR AT 500' SPACING
WITH SPCL6 SIGN (FACING SB)
AND SPCL7 SIGN (FACING NB)

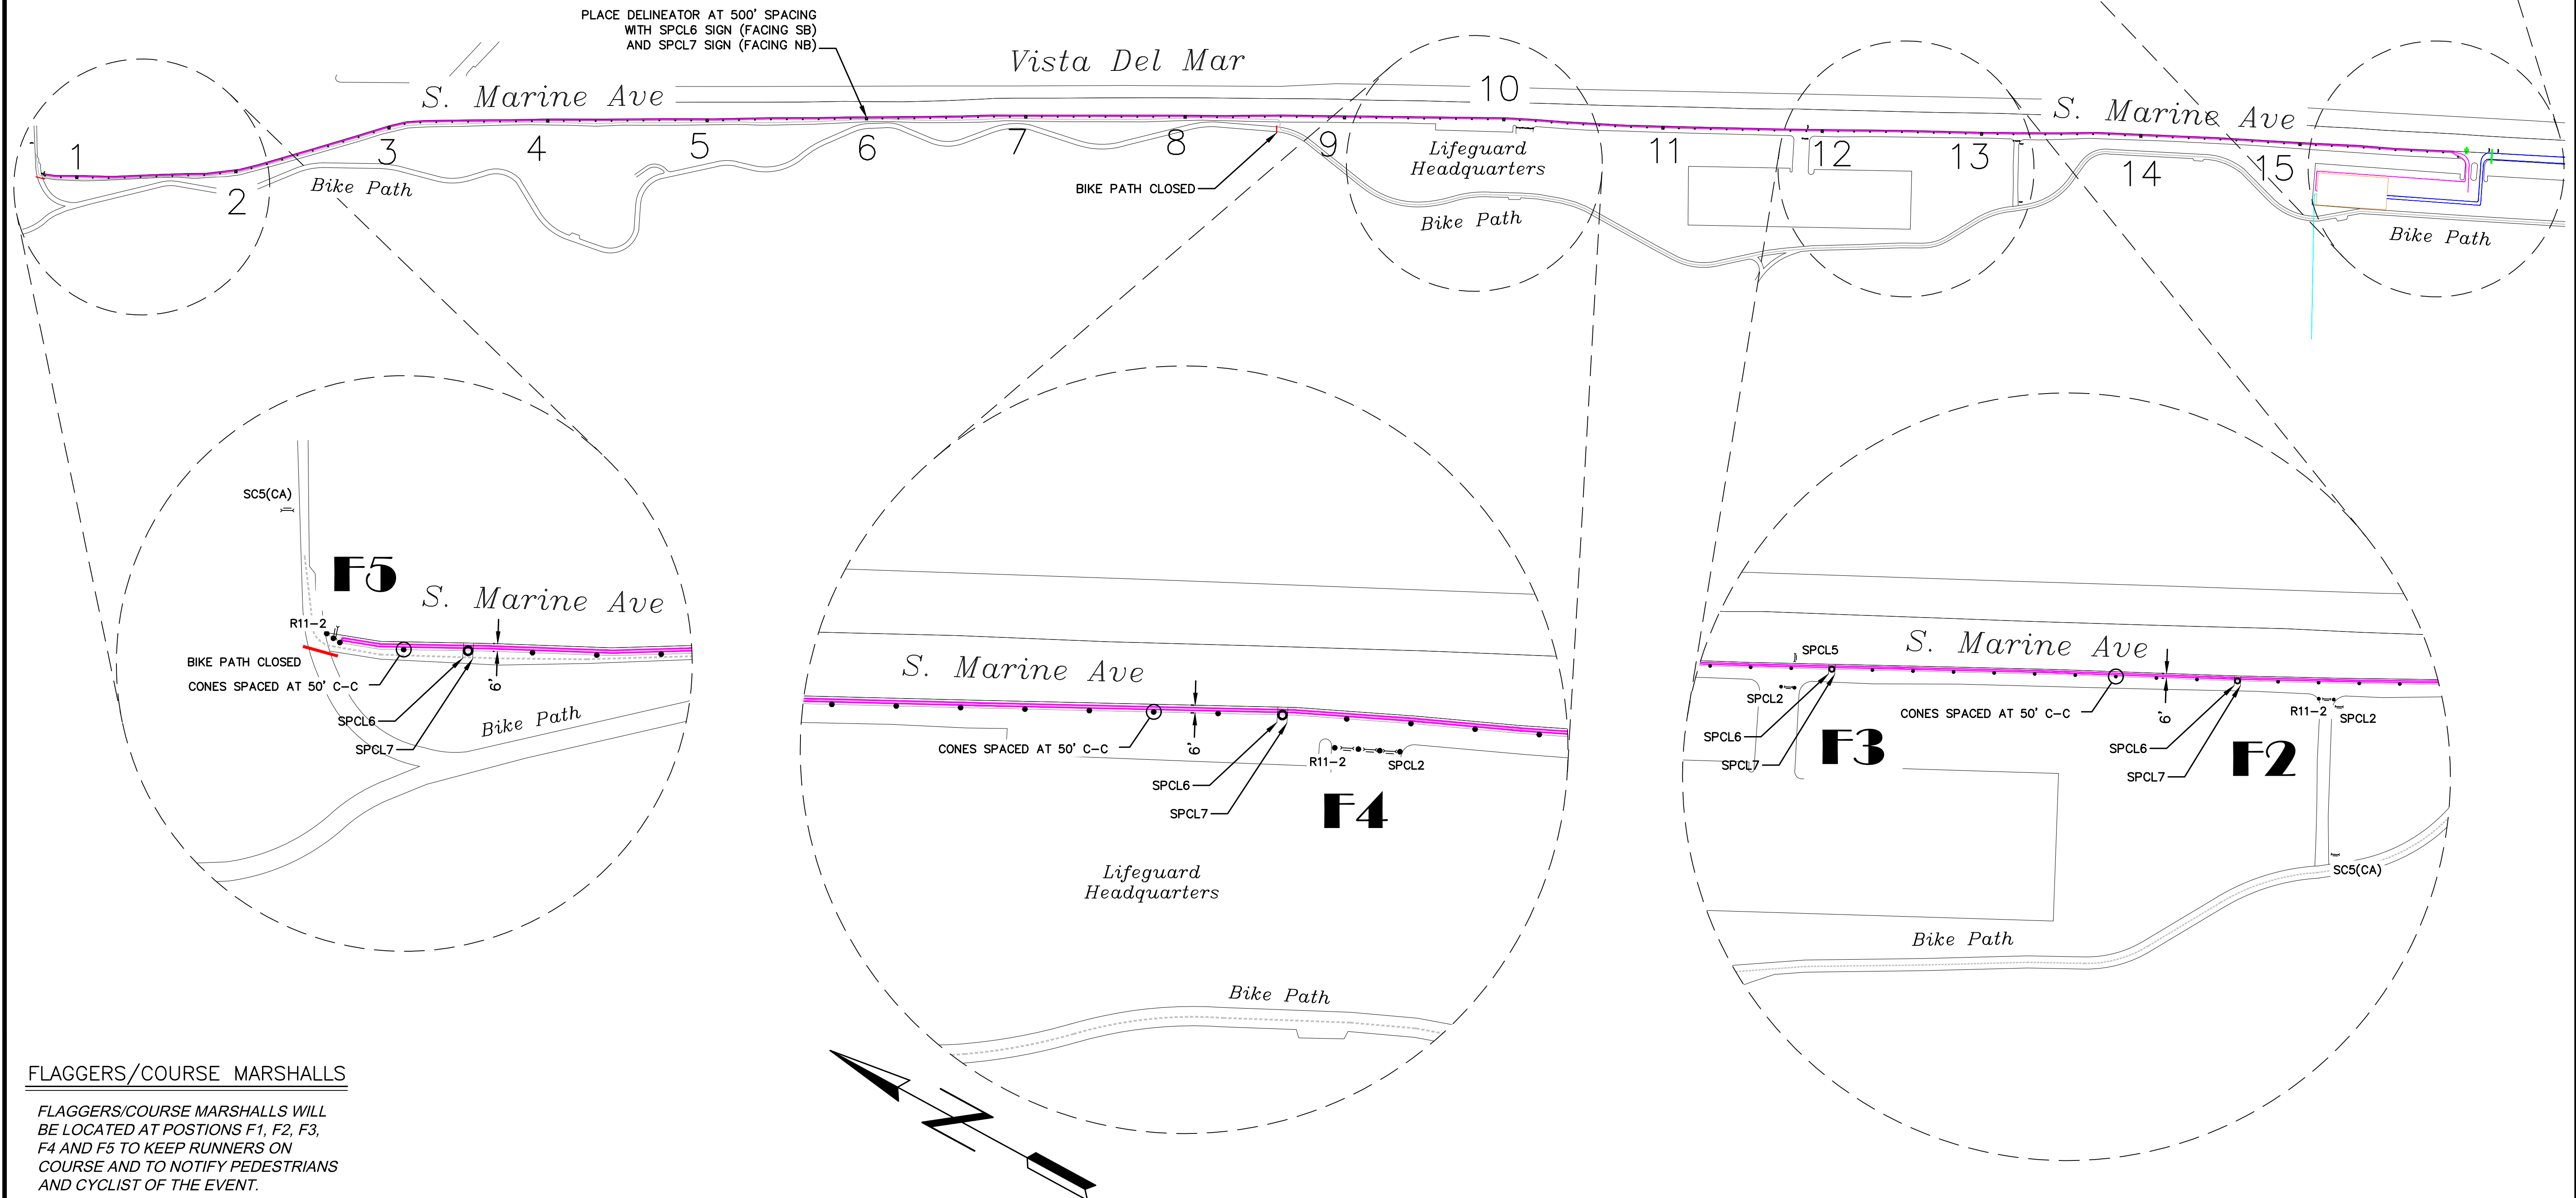

FLAGGERS/COURSE MARSHALLS

FLAGGERS/COURSE MARSHALLS WILL
BE LOCATED AT POSITIONS F1, F2, F3,
F4 AND F5 TO KEEP RUNNERS ON
COURSE AND TO NOTIFY PEDESTRIANS
AND CYCLIST OF THE EVENT.

CAL TRI - LA TRIATHLON

OCTOBER 18, 2026


SHEET TITLE:
TRAFFIC CONTROL PLAN

DATE: 01/19/26
SCALE: NTS
DRAWN BY: JMD
CHECKED BY: RW
PROJECT NO.: 26030
SHEET NUMBER:


10 OF 11 SHEETS

F:\JDD Project Files\26030 Drawings\Cal Tri - LA Running Jan 19, 26 - 211pm

SIGN LEGEND

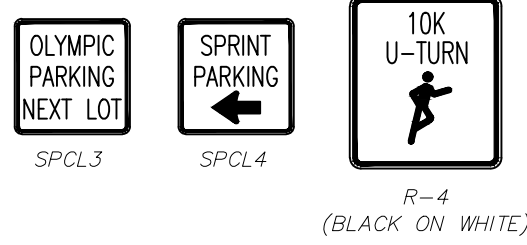


CAL TRI - LA TRIATHLON
OCTOBER 18, 2026
TRANSITION AREA LAYOUT

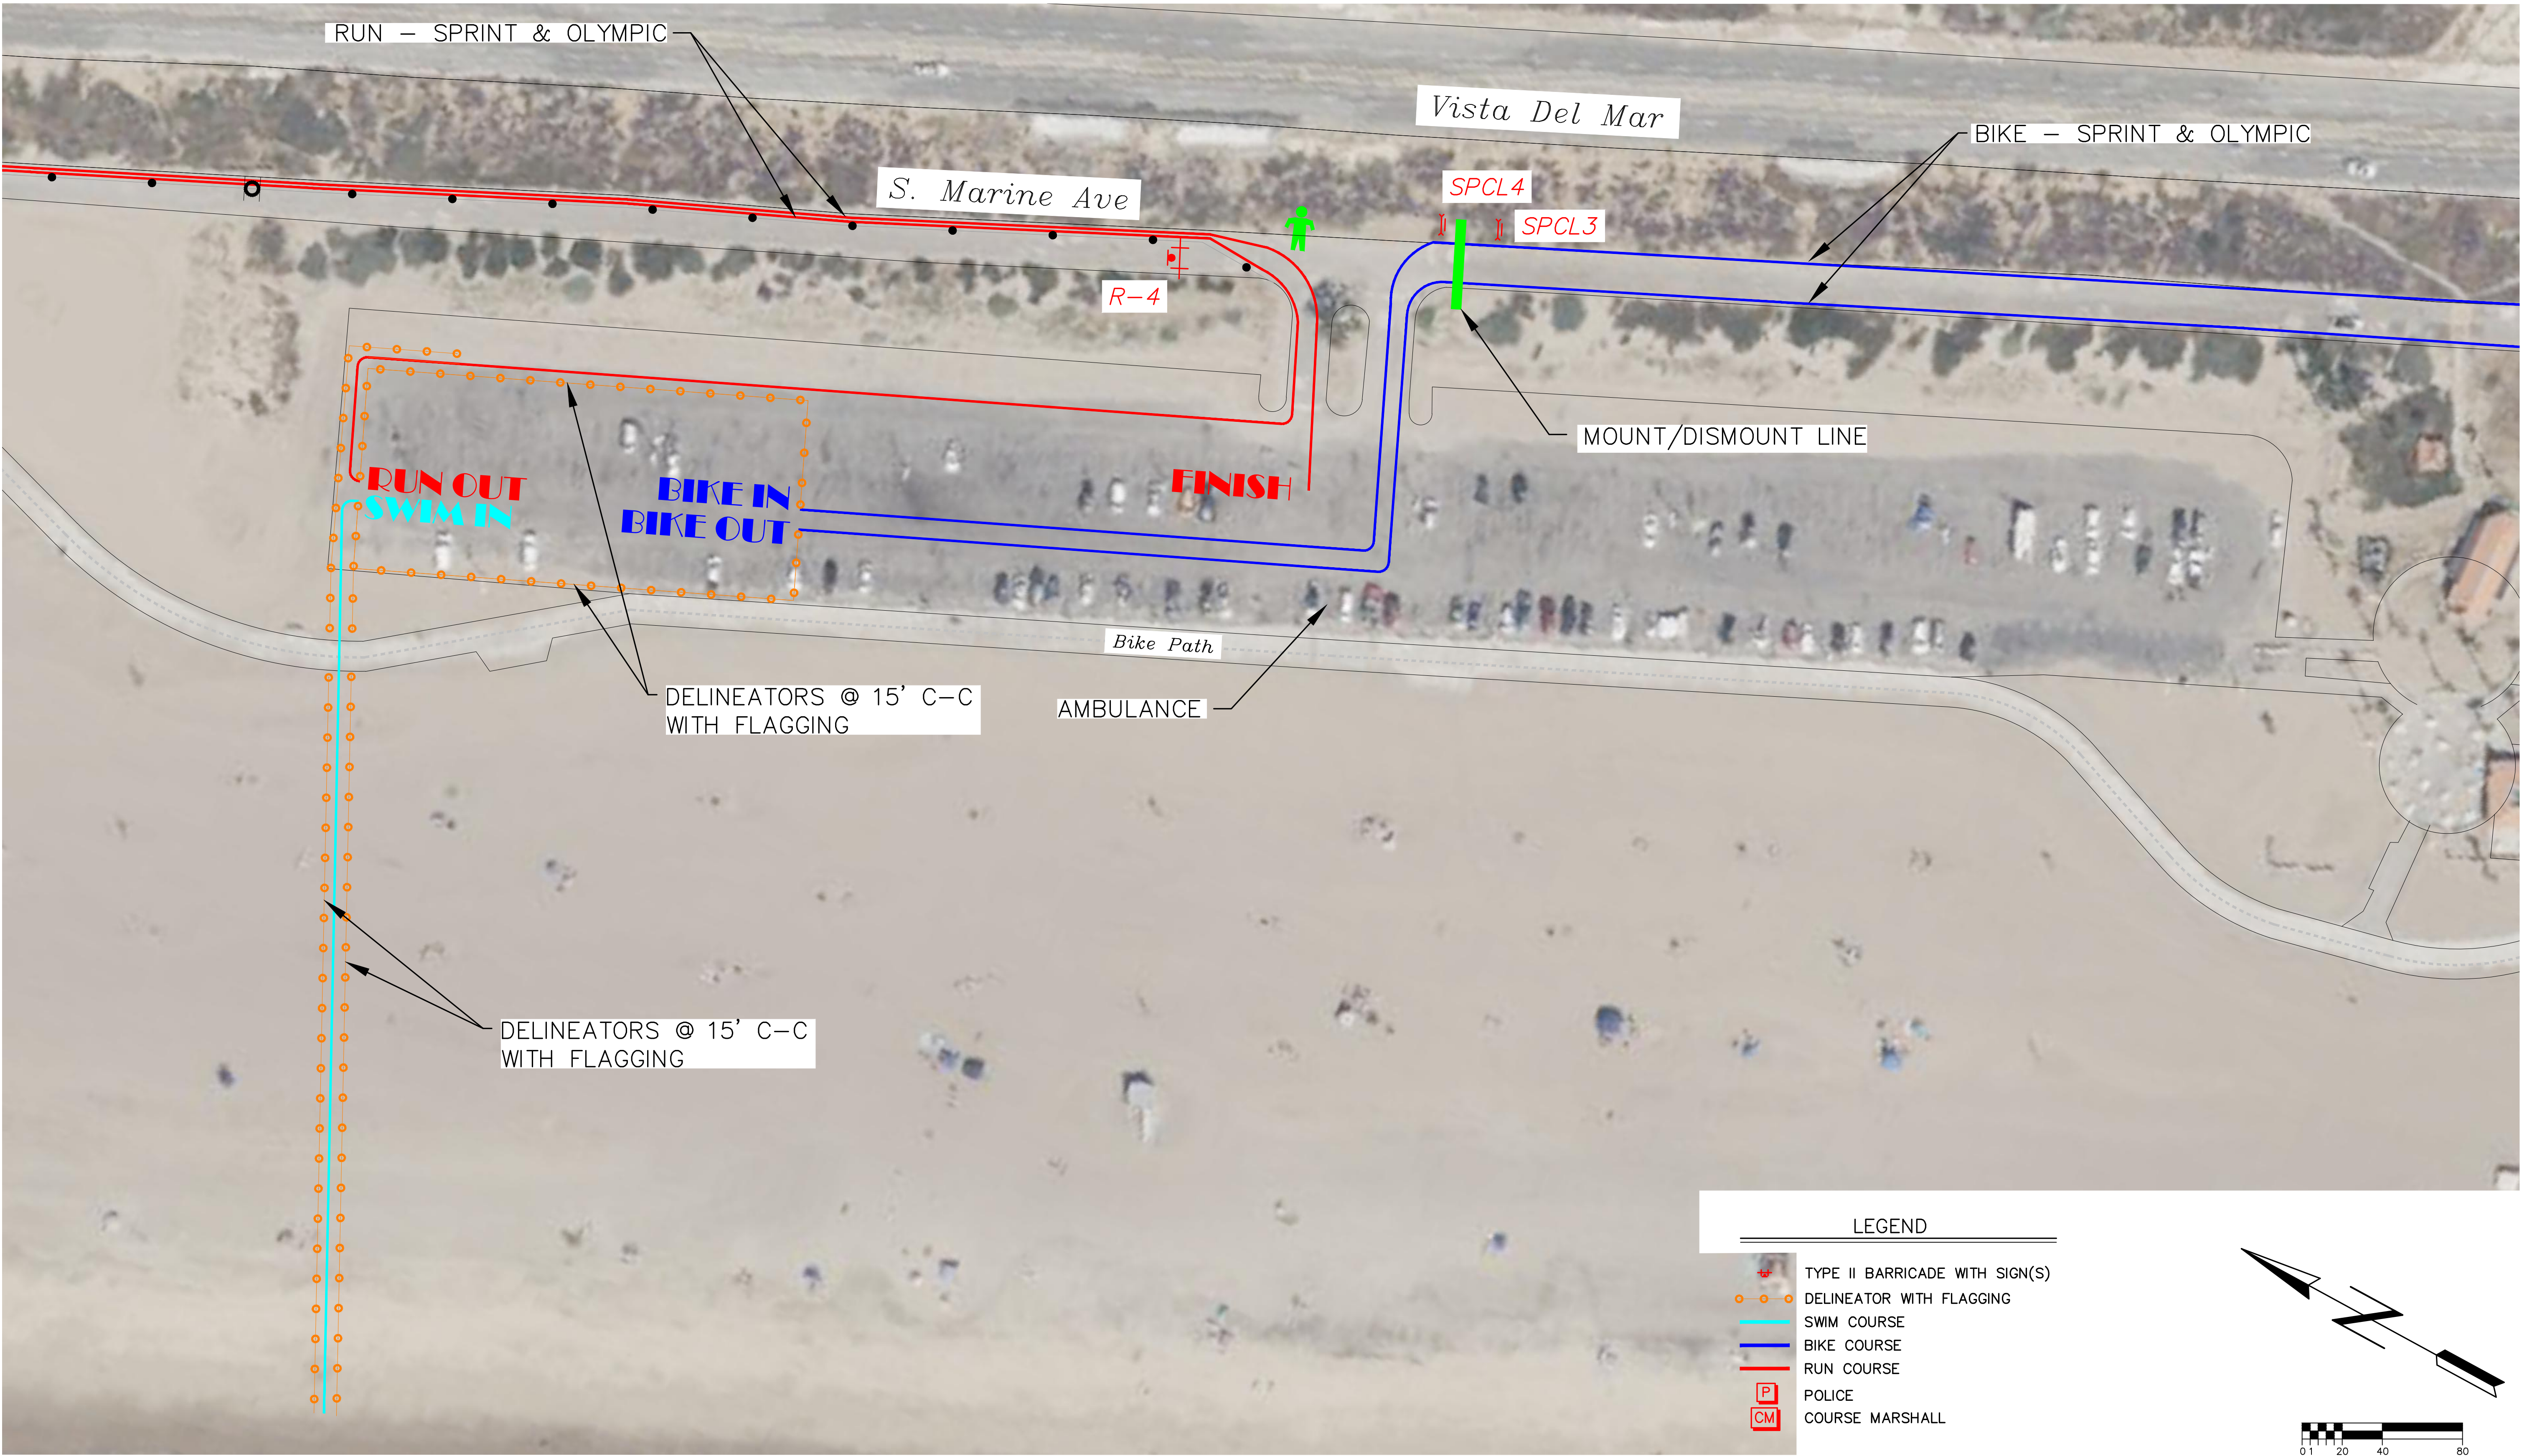

LEGEND

- TYPE II BARRICADE WITH SIGN(S)
- DELINEATOR WITH FLAGGING
- SWIM COURSE
- BIKE COURSE
- RUN COURSE
- POLICE
- COURSE MARSHALL

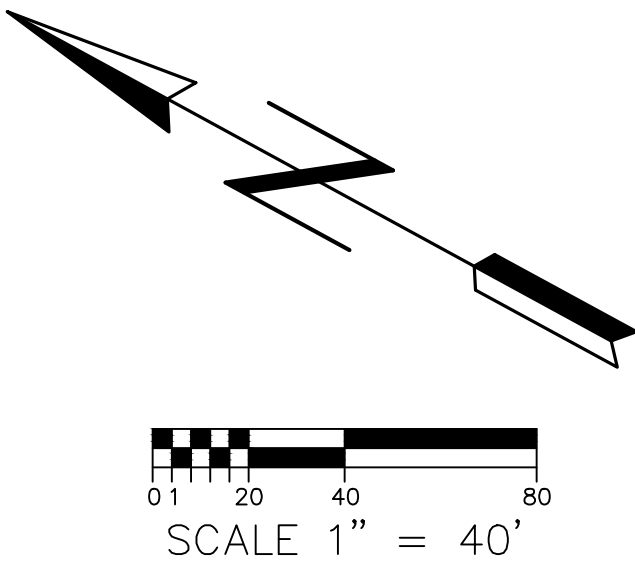

CAL TRI - LA TRIATHLON
OCTOBER 18, 2026

SHEET TITLE:	TRAFFIC CONTROL PLAN
DATE:	01/19/26
SCALE:	NTS
DRAWN BY:	JMD
CHECKED BY:	RW
PROJECT NO.:	26030
SHEET NUMBER:	