








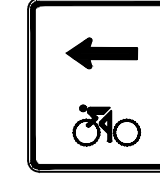

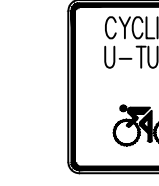
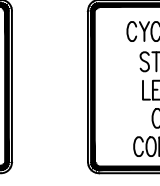
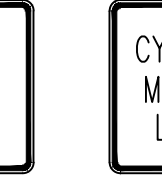
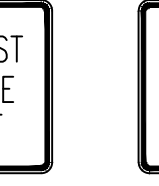
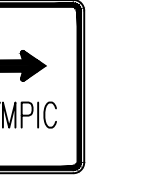
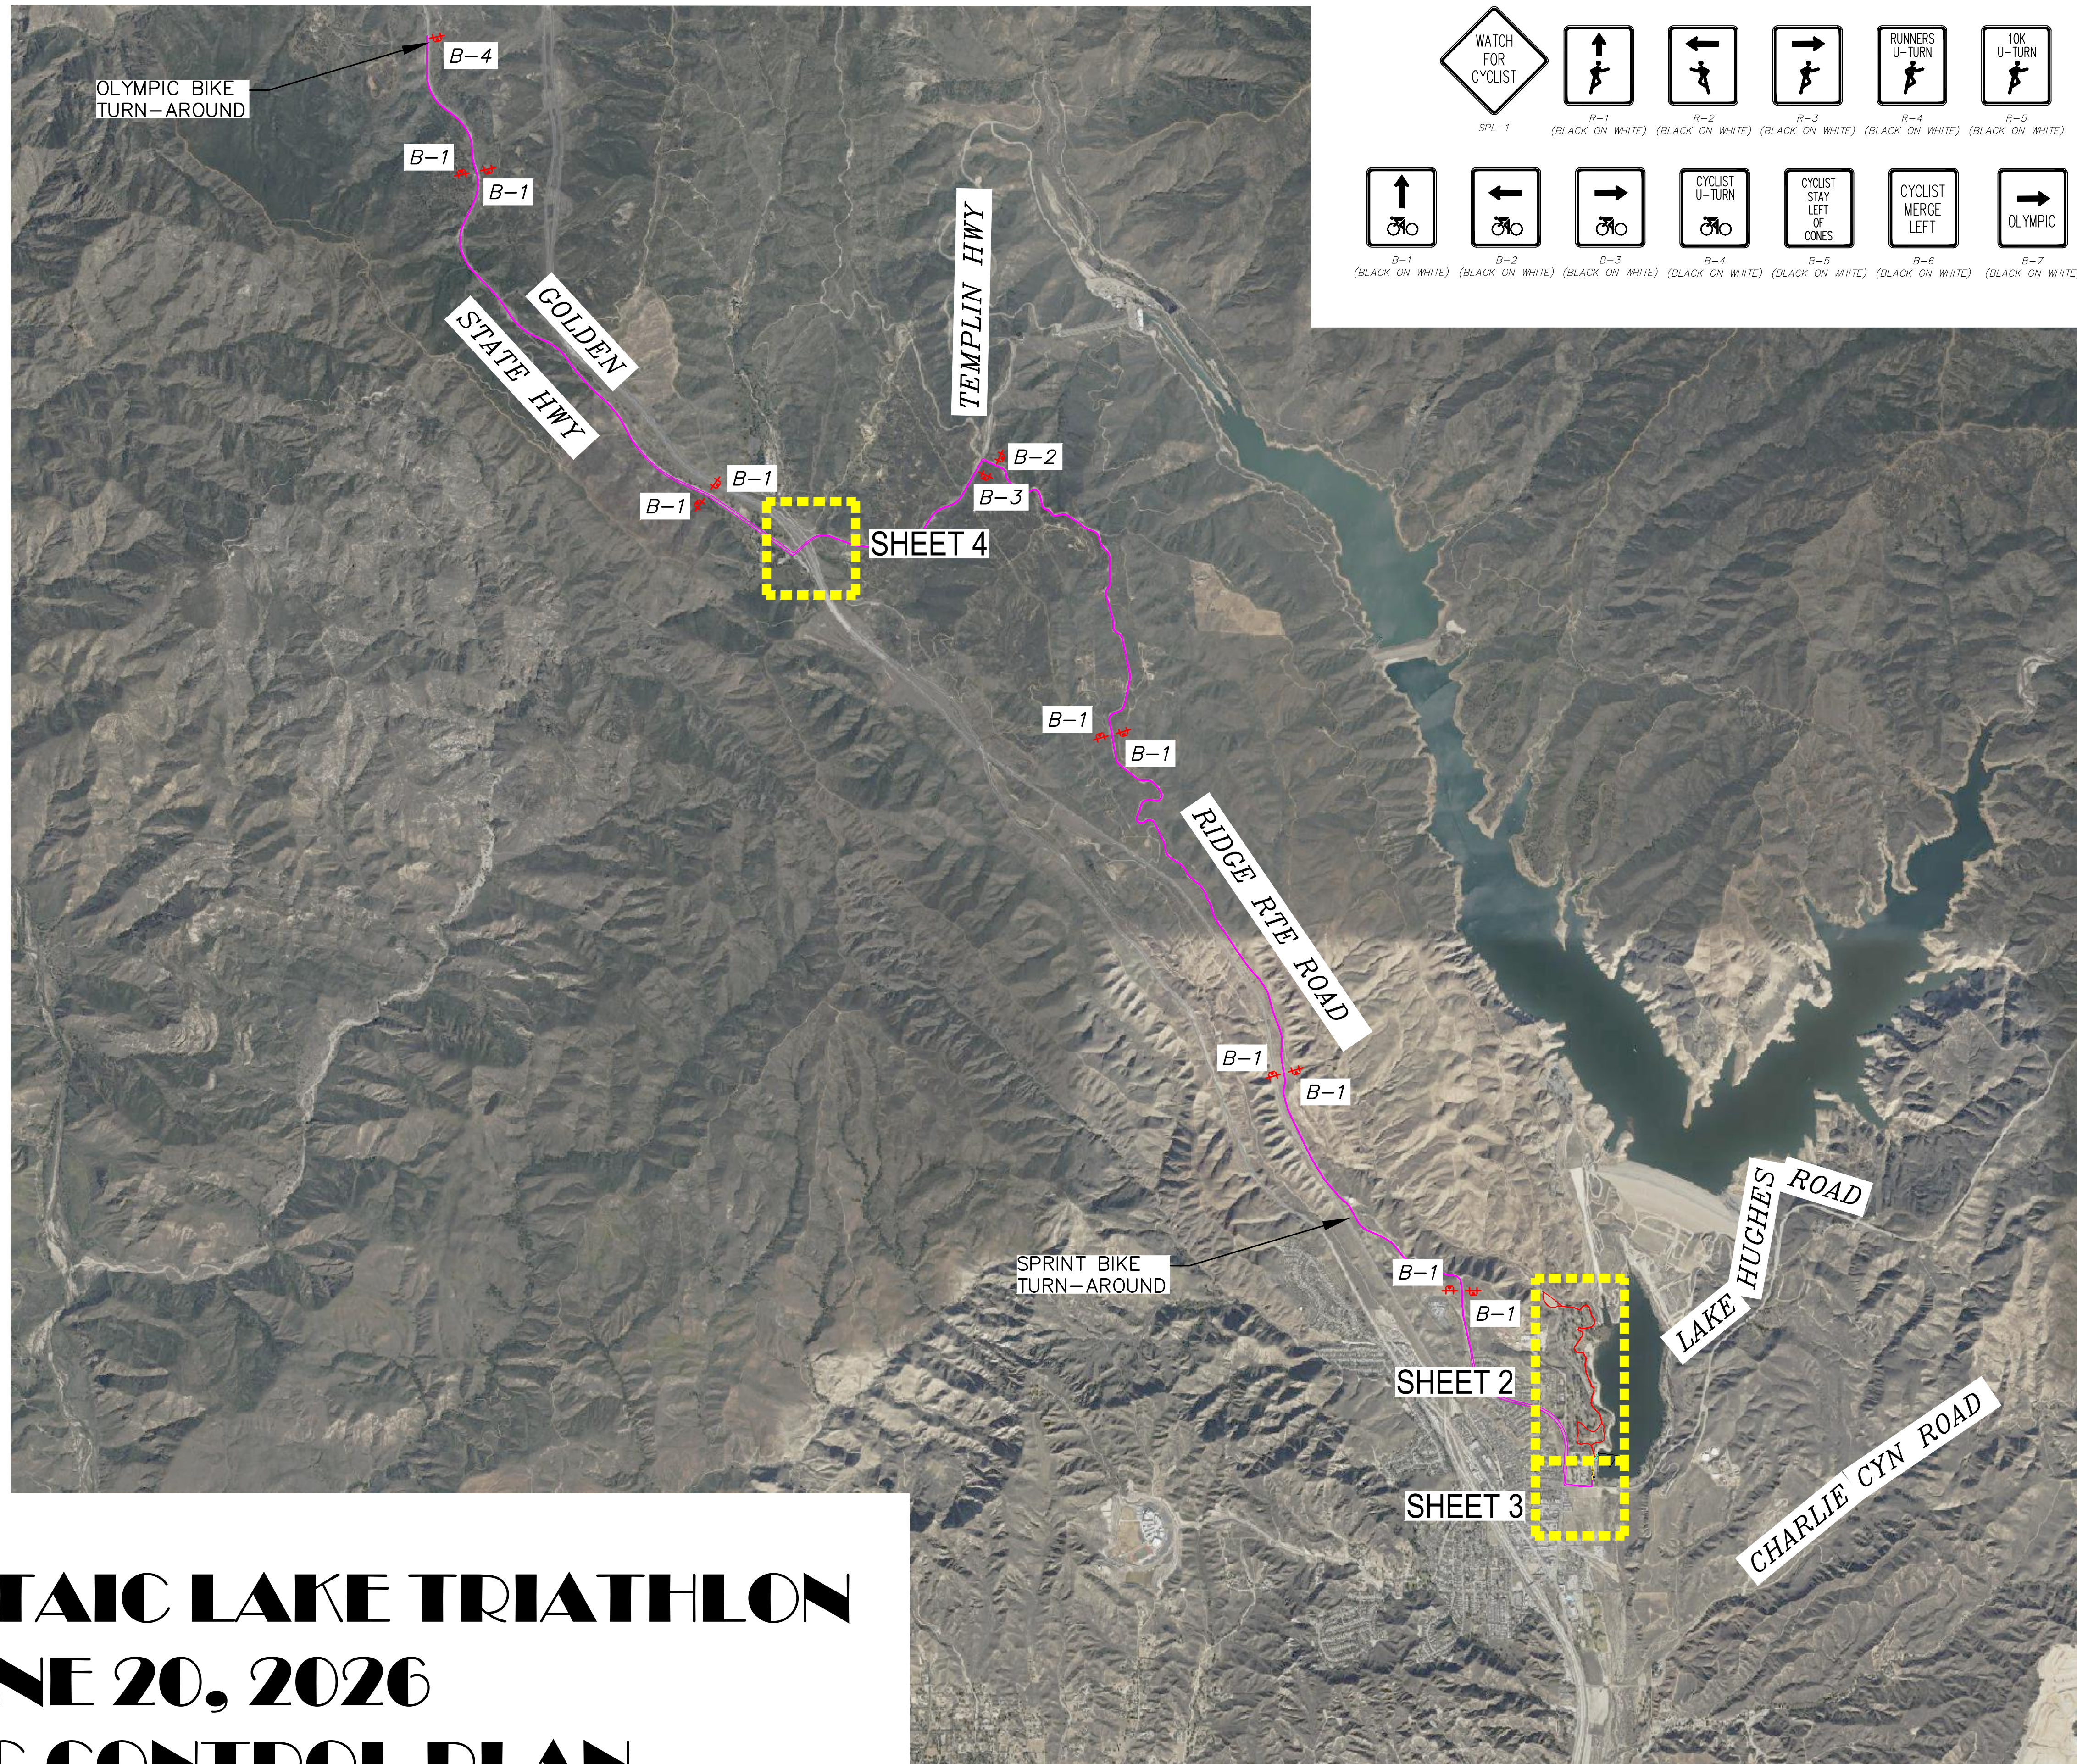


LEGEND

- ABC CHANGEABLE MESSAGE SIGN
- + TYPE II BARRICADE WITH SIGN(S)
- PORTABLE DELINEATOR WITH CAUTION TAPE
- CASTAIC LAKE SWIM IN
- CASTAIC LAKE BOTH BIKE COURSES
- CASTAIC LAKE OLYMPIC BIKE COURSE
- CASTAIC LAKE SPRINT BIKE COURSE
- CASTAIC LAKE RUN COURSE
- S SIGNALIZED INTERSECTION
- CM COURSE MARSHALL
- CHP CALIFORNIA HIGHWAY PATROL

SIGN LEGEND

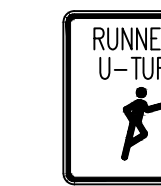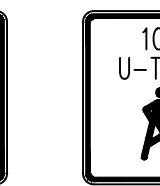
- | | | | | | | | |
|---|---|---|---|---|---|---|---|
|  |  |  |  |  |  |  |  |
| SPL-1 | R-1
(BLACK ON WHITE) | R-2
(BLACK ON WHITE) | R-3
(BLACK ON WHITE) | R-4
(BLACK ON WHITE) | R-5
(BLACK ON WHITE) | R-6
(BLACK ON WHITE) | R-7
(BLACK ON WHITE) |
|  |  |  |  |  |  |  |  |
| B-1
(BLACK ON WHITE) | B-2
(BLACK ON WHITE) | B-3
(BLACK ON WHITE) | B-4
(BLACK ON WHITE) | B-5
(BLACK ON WHITE) | B-6
(BLACK ON WHITE) | B-7
(BLACK ON WHITE) | B-8
(BLACK ON WHITE) |



CAL TRI - CASTAIC LAKE TRIATHLON

JUNE 20, 2026

TRAFFIC CONTROL PLAN

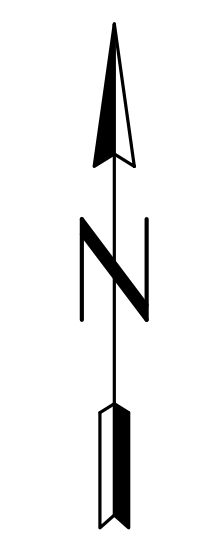

NOT TO SCALE

CAL TRI - CASTAIC LAKE TRIATHLON

JUNE 20, 2026

TRAFFIC CONTROL PLAN

BY:		DESCRIPTION:	
NO:		DATE:	
SHEET TITLE: TRAFFIC CONTROL PLAN CASTAIC LAKE PROJECT: CAL TRI CASTAIC LAKE TRIATHLON			
DATE: 06/19/26		SCALE: PER PLAN	
DRAWN BY: JMD		CHECKED BY: RW	
PROJECT NO.: 26023		SHEET NUMBER:	
1 OF 5 SHEETS			

LEGEND


- ABC CHANGEABLE MESSAGE SIGN
- + TYPE II BARRICADE WITH SIGN(S)
- PORTABLE DELINEATOR WITH CAUTION TAPE
- CASTAIC LAKE SWIM IN
- CASTAIC LAKE BOTH BIKE COURSES
- CASTAIC LAKE OLYMPIC BIKE COURSE
- CASTAIC LAKE SPRINT BIKE COURSE
- CASTAIC LAKE RUN COURSE
- S SIGNALIZED INTERSECTION
- CM COURSE MARSHAL
- CHP CALIFORNIA HIGHWAY PATROL

MATCHLINE - SEE SHEET 3




SIGN LEGEND

- | | | | | | | | |
|-------|-------------------------|-------------------------|-------------------------|-------------------------|-------------------------|-------------------------|-------------------------|
| | | | | | | | |
| SPL-1 | R-1
(BLACK ON WHITE) | R-2
(BLACK ON WHITE) | R-3
(BLACK ON WHITE) | R-4
(BLACK ON WHITE) | R-5
(BLACK ON WHITE) | B-1
(BLACK ON WHITE) | B-2
(BLACK ON WHITE) |
| | B-3
(BLACK ON WHITE) | B-4
(BLACK ON WHITE) | B-5
(BLACK ON WHITE) | B-6
(BLACK ON WHITE) | B-7
(BLACK ON WHITE) | B-8
(BLACK ON WHITE) | |

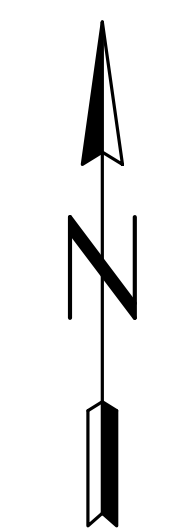


CAL TRI - CASTAIC LAKE TRIATHLON
JUNE 20, 2026
TRAFFIC CONTROL PLAN

SHEET TITLE: TRAFFIC CONTROL PLAN CASTAIC LAKE	PROJECT: CAL TRI CASTAIC LAKE TRIATHLON
DATE:	06/19/26
SCALE:	PER PLAN
DRAWN BY:	JMD
CHECKED BY:	RW
PROJECT NO.:	26023
SHEET NUMBER:	

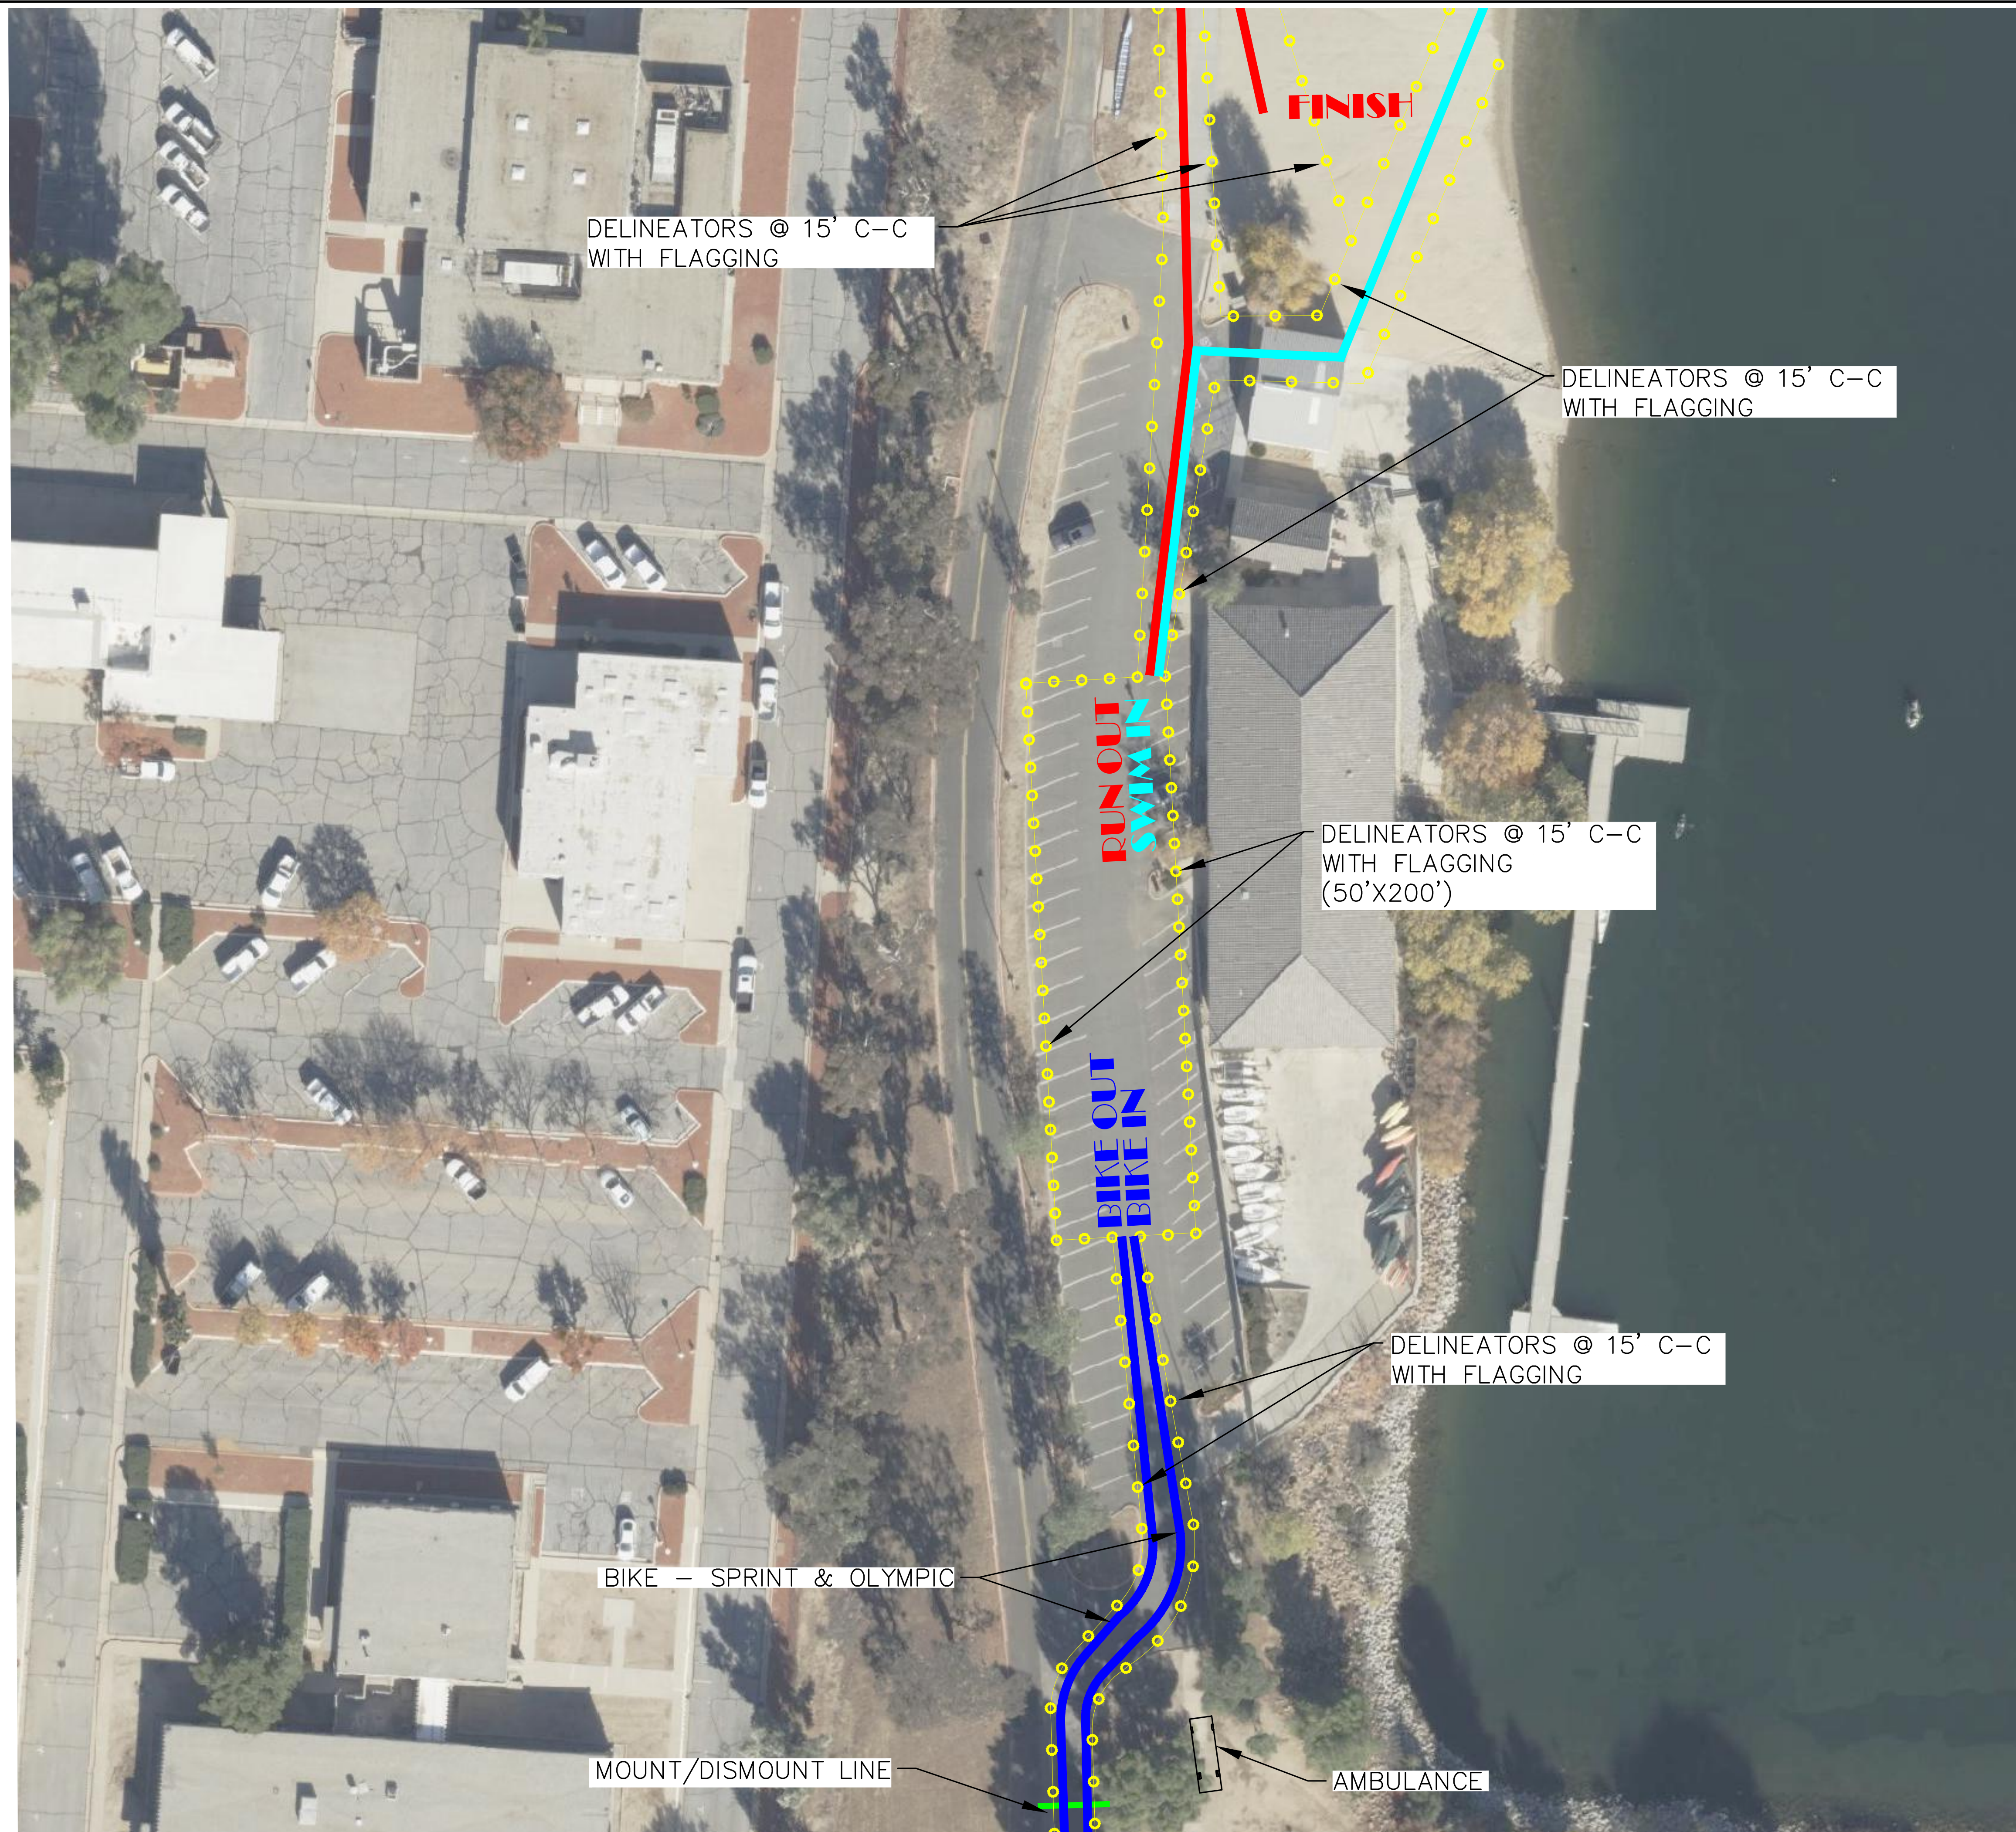

LEGEND

	CHANGEABLE MESSAGE SIGN
	TYPE II BARRICADE WITH SIGN(S)
	PORTABLE DELINEATOR WITH CAUTION TAPE
	CASTAIC LAKE SWIM IN
	CASTAIC LAKE BOTH BIKE COURSES
	CASTAIC LAKE OLYMPIC BIKE COURSE
	CASTAIC LAKE SPRINT BIKE COURSE
	CASTAIC LAKE RUN COURSE
	SIGNALIZED INTERSECTION
	COURSE MARSHAL
	CALIFORNIA HIGHWAY PATROL

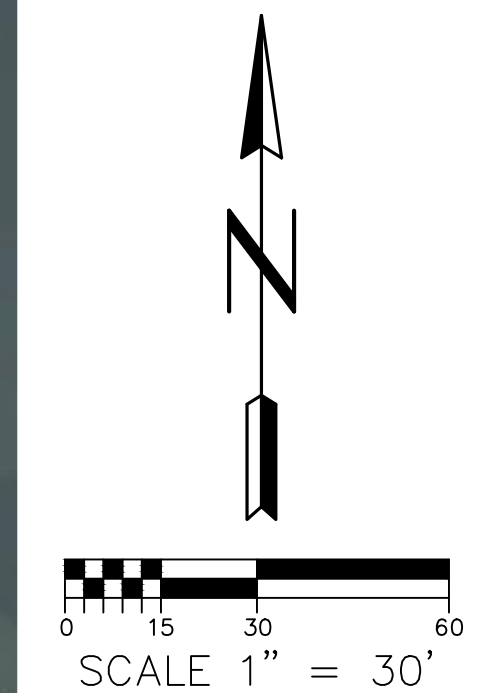

CAL TRI - CASTAIC LAKE TRIATHLON
JUNE 20, 2026
TRAFFIC CONTROL PLAN

SHEET TITLE: TRANSITION AREA CASTAIC LAKE	PROJECT: CAL TRI CASTAIC LAKE TRIATHLON
DATE: 06/19/26	SCALE: PER PLAN
DRAWN BY: JMD	CHECKED BY: RW
PROJECT NO.: 26023	SHEET NUMBER:

BY:	NO.:	DATE:	DESCRIPTION: