



**SIGN LEGEND**

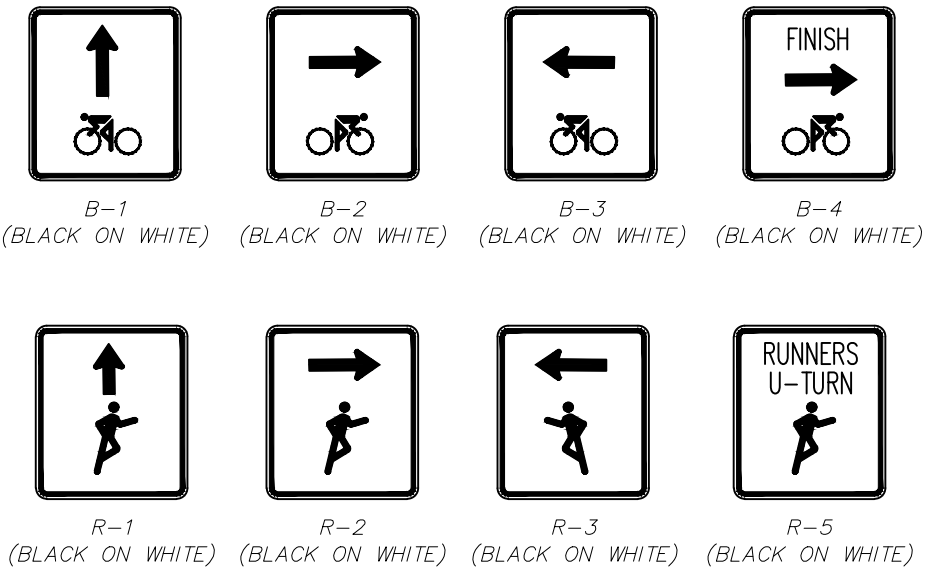

**LEGEND**

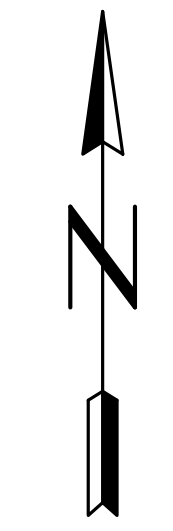







- FLAG TREE WITH SIGN(S)
- TYPE II BARRICADE WITH SIGN(S)
- POST WITH FLAGGING
- SWIM IN - ALL
- BIKE COURSE - ALL
- RUN COURSE - ALL
- POLICE
- COURSE MARSHALL






NOT TO SCALE



BY:		DESCRIPTION:	
NO:		DATE:	
<b>CAL TRI - TRIATHLON</b> <b>WILLIAMSBURG, VA</b> <b>JULY 19, 2026</b> <b>TRAFFIC CONTROL PLAN</b>			
SHEET TITLE:		PROJECT:	
TRAFFIC CONTROL PLAN		CAL TRI TRIATHLON	
DATE:		WILLIAMSBURG, VA	
07/02/26			
SCALE:		PER PLAN	
DRAWN BY:		CHECKED BY:	
JMD		RW	
PROJECT NO.:		SHEET NUMBER:	
26026			
1 OF 4 SHEETS			

**LEGEND**

-  FLAG TREE WITH SIGN(S)
-  TYPE II BARRICADE WITH SIGN(S)
-  POST WITH FLAGGING
-  SWIM IN - ALL
-  BIKE COURSE - ALL
-  RUN COURSE - ALL
-  POLICE
-  COURSE MARSHAL

**SIGN LEGEND**

-  R-2  
(BLACK ON WHITE)
-  R-3  
(BLACK ON WHITE)
-  R-4  
(BLACK ON WHITE)

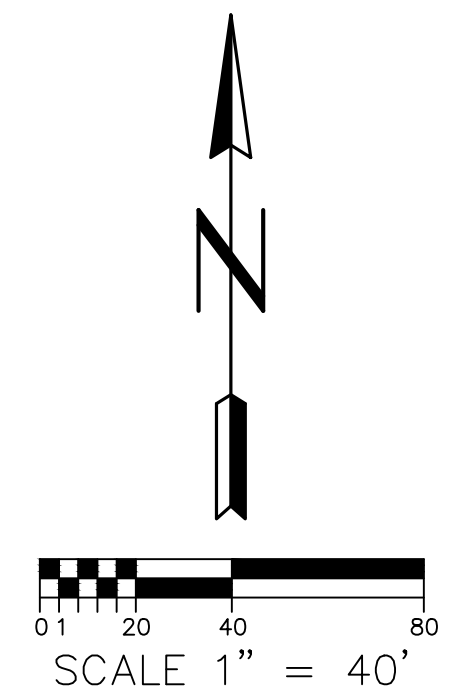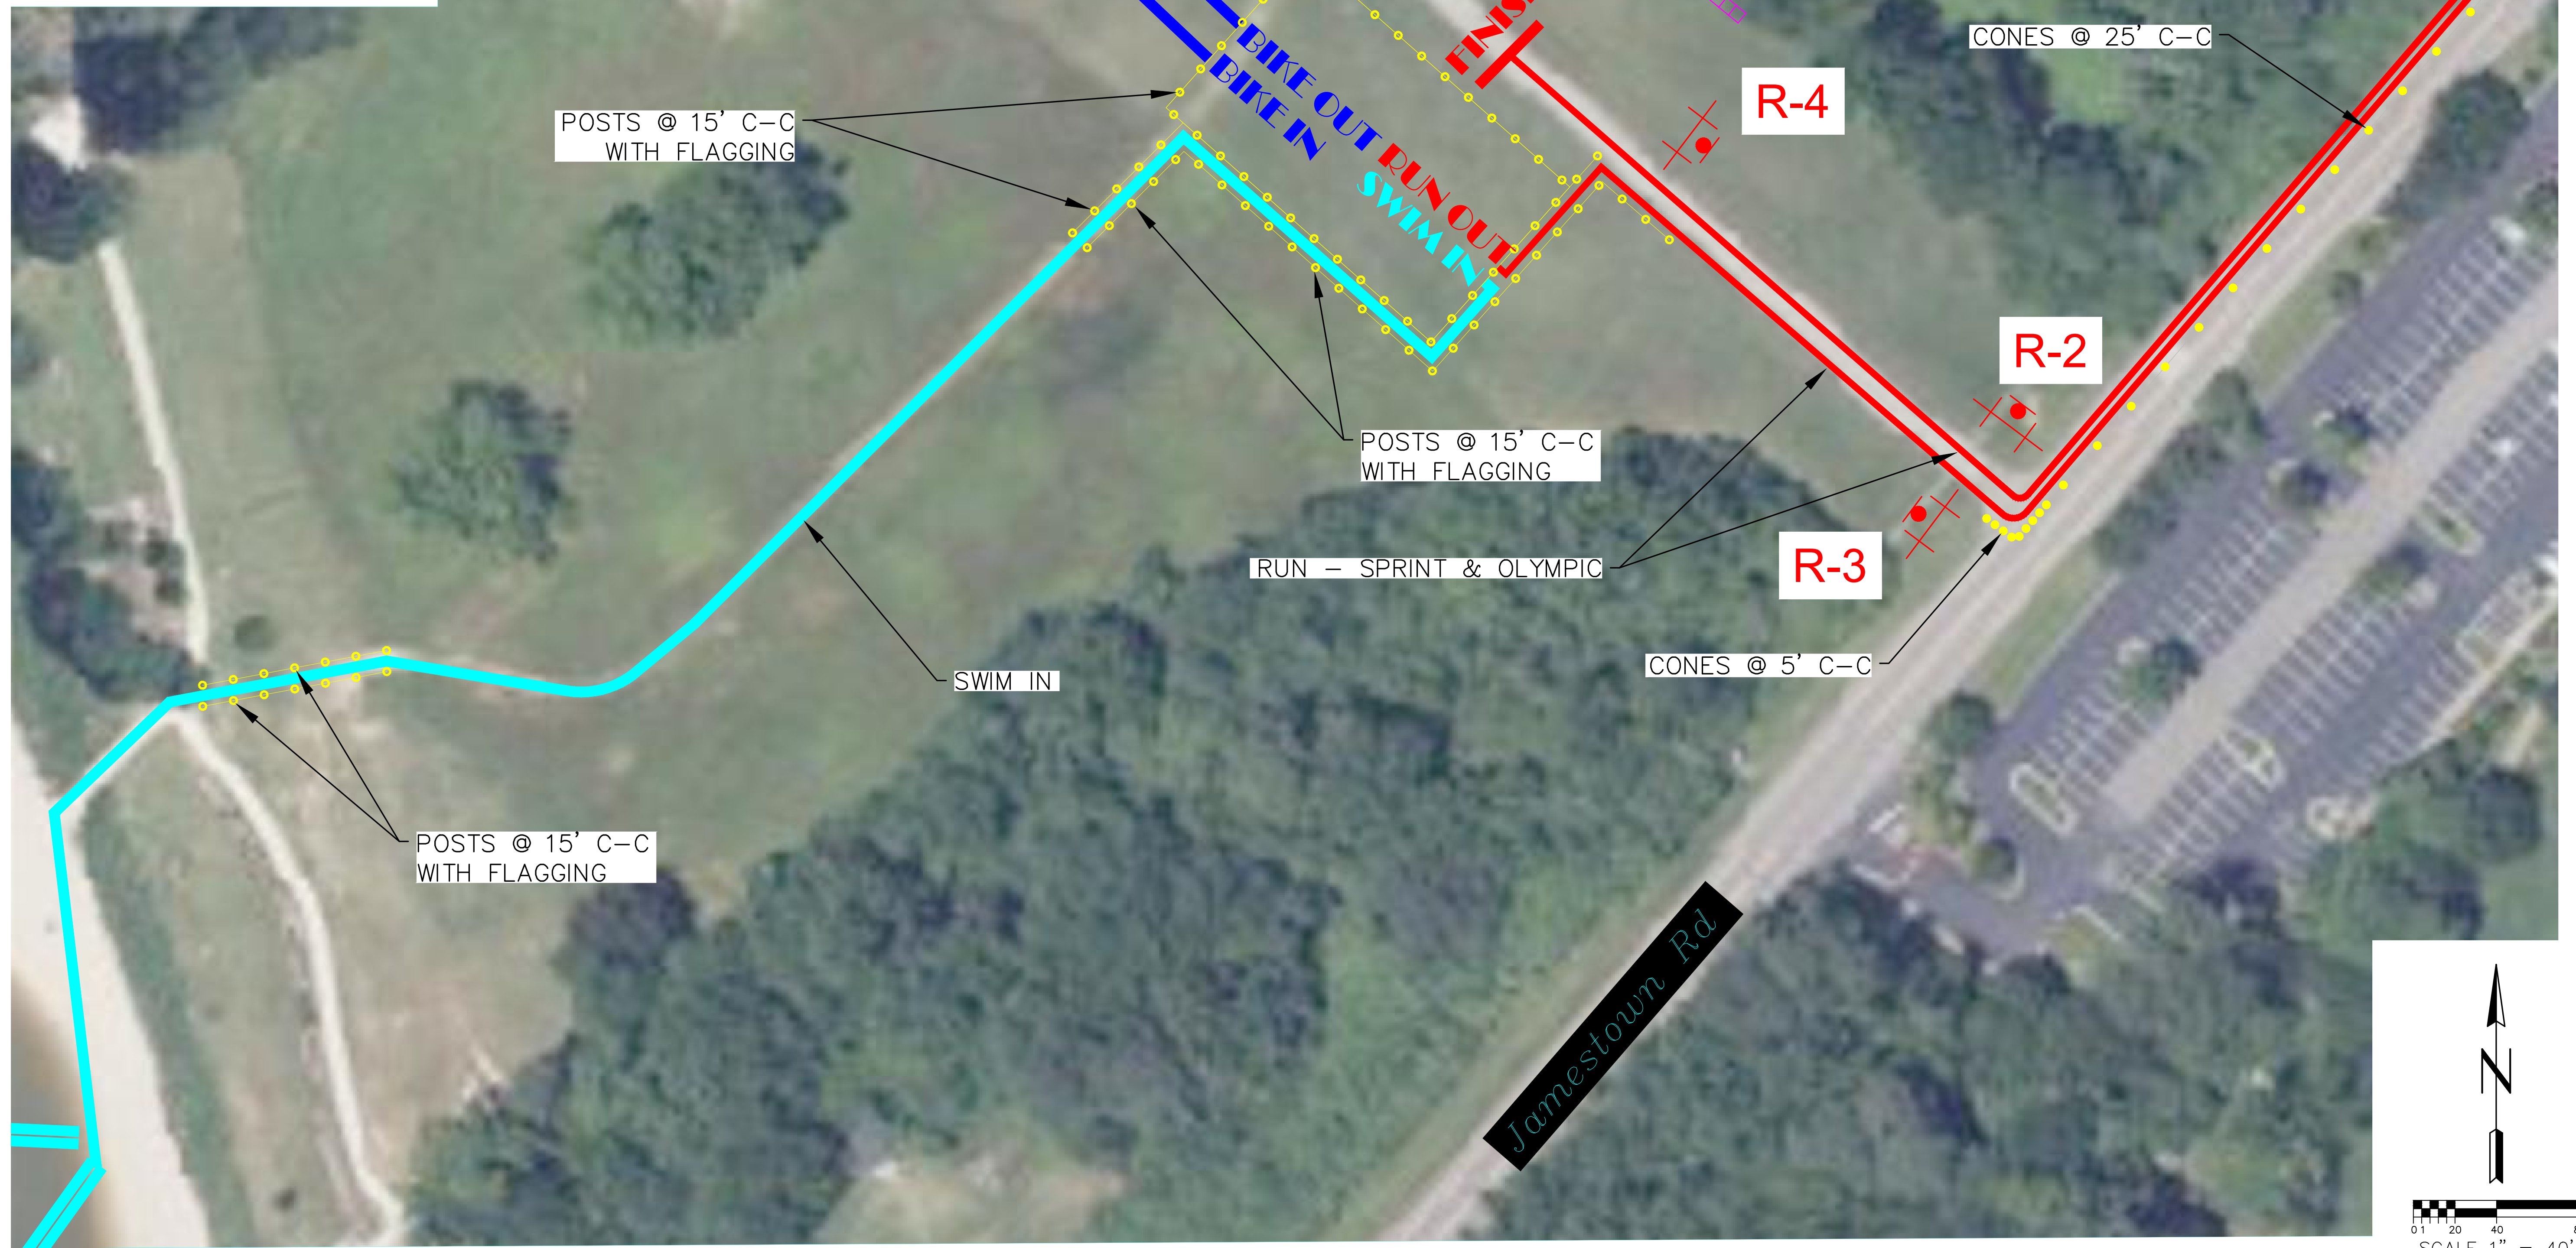









BY:	NO.:	DATE:	DESCRIPTION:

**CAL TRI - TRIATHLON  
WILLIAMSBURG, VA  
JULY 19, 2026  
TRAFFIC CONTROL PLAN**

SHEET TITLE: TRAFFIC CONTROL PLAN	
PROJECT: CAL TRI TRIATHLON WILLIAMSBURG, VA	DATE: 07/02/26
SCALE: PER PLAN	
DRAWN BY: JMD	
CHECKED BY: RW	
PROJECT NO.: 26026	
SHEET NUMBER:	
2 OF 4 SHEETS	


LEGEND

-  FLAG TREE WITH SIGN(S)
-  TYPE II BARRICADE WITH SIGN(S)
-  POST WITH FLAGGING
-  SWIM IN - ALL
-  BIKE COURSE - ALL
-  RUN COURSE - ALL
-  POLICE
-  COURSE MARSHALL

SIGN LEGEND



(BLACK ON WHITE)

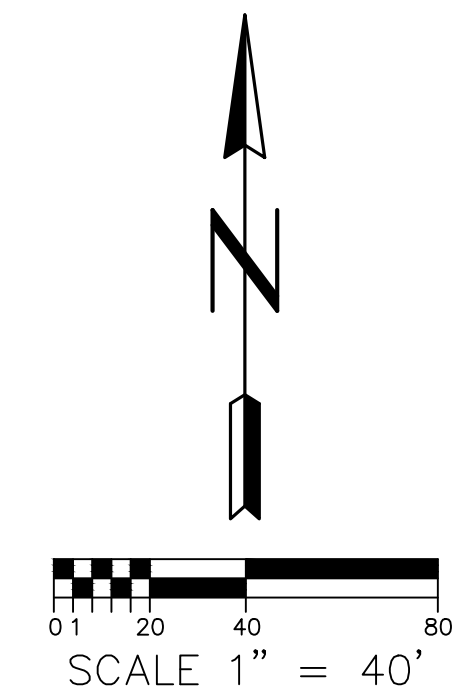

BY:	NO.:	DATE:	DESCRIPTION:



**CAL TRI - TRIATHLON  
WILLIAMSBURG, VA  
JULY 19, 2026  
TRAFFIC CONTROL PLAN**

SHEET TITLE:	TRAFFIC CONTROL PLAN
PROJECT:	CAL TRI TRIATHLON WILLIAMSBURG, VA
DATE:	07/02/26
SCALE:	PER PLAN
DRAWN BY:	JMD
CHECKED BY:	RW
PROJECT NO.:	26026
SHEET NUMBER:	

LEGEND

- FLAG TREE WITH SIGN(S)
- TYPE II BARRICADE WITH SIGN(S)
- POST WITH FLAGGING
- SWIM IN - ALL
- BIKE COURSE - ALL
- RUN COURSE - ALL
- POLICE
- COURSE MARSHALL

SIGN LEGEND

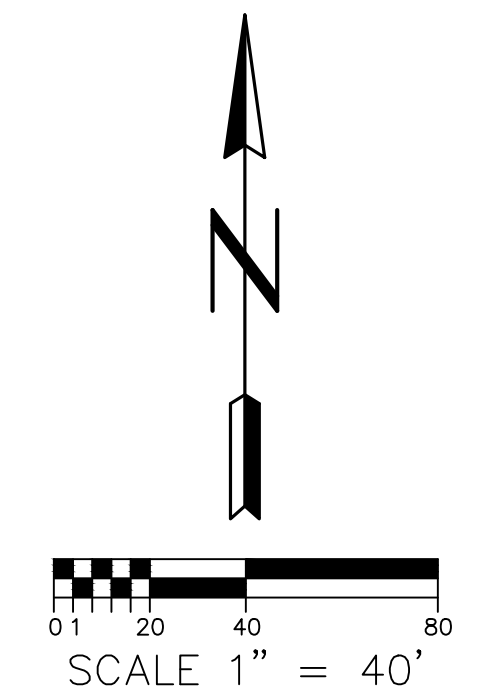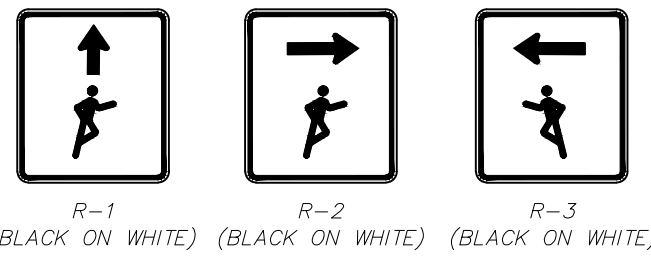

BY:	NO.:	DATE:	DESCRIPTION:

**CAL TRI - TRIATHLON  
WILLIAMSBURG, VA  
JULY 19, 2026  
TRAFFIC CONTROL PLAN**

SHEET TITLE:	TRAFFIC CONTROL PLAN
DATE:	07/02/26
SCALE:	PER PLAN
DRAWN BY:	JMD
CHECKED BY:	RW
PROJECT NO.:	26026
SHEET NUMBER:	